




SOUTH ELEVATION
SCALE: 1/8" = 1/16"

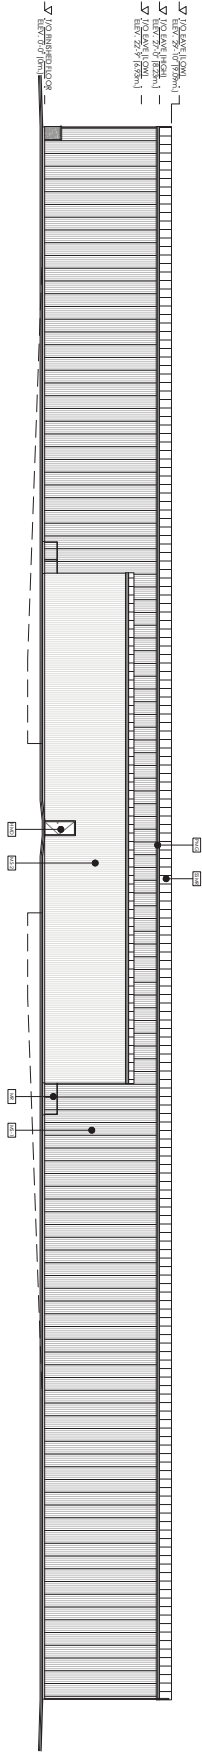

WEST ELEVATION
SCALE: 1/8" = 1/16"

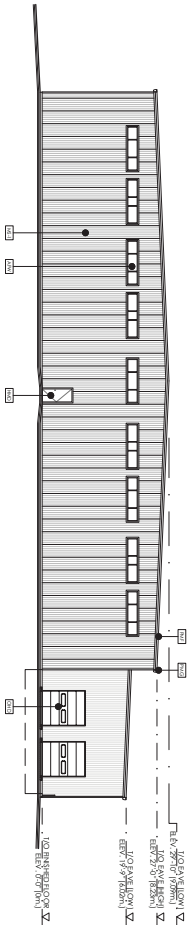


NORTH ELEVATION
SCALE: 1/8" = 1/16"

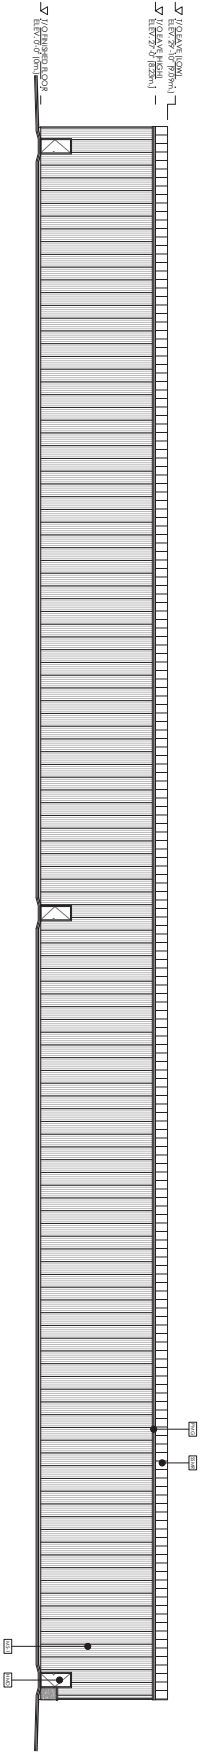

EAST ELEVATION
SCALE: 1/8" = 1/16"

ELEVATION MATERIAL LEGEND

- [A1] ALUMINUM DOOR FRAME (BLACK ANODIZED)
- [A2] ALUMINUM FRAMED WINDOW (BLACK ANODIZED)
- [H1] HOLLOW METAL DOOR - PAINTED
- [M1] METAL RAILING
- [P1] PREFIN. VERTICAL METAL SIDING - POLAR WHITE
- [P2] PREFIN. VERTICAL METAL SIDING - CHARCOAL GRAY
- [O1] OVERHEAD DOOR - WITH LOADING DOCK EQUIPMENT
- [P3] PREFIN. METAL FASCIA - CHARCOAL GRAY
- [P4] PREFIN. METAL GUTTER - CHARCOAL GRAY
- [S1] STANDING SEAM METAL ROOFING - DOUBLE LOCK (GALVALUME)
- [S2] STONE VENEER - GRAY RANGE
- [S3] STONE VENEER LEDGE

 

All drawings and the information contained therein are the property of the Architect and shall remain confidential. No part of this drawing shall be reproduced or transmitted in any form or by any means, electronic, mechanical, photocopying, recording, or by any information storage and retrieval system, without the prior written permission of the Architect. The drawings are to be used for construction only. When used for construction, the drawings shall be subject to the Architect's interpretation and shall be subject to the Architect's interpretation and shall be subject to the Architect's interpretation. Drawings are not to be used for construction.



FONTAINE
TRANSPORTATION

72 Killaly Street East,
Port Colborne,
Ontario

EXHIBITS			
No.	Drawing Section	Date	By
1.	Issued for Shop Approval	15/2/21	J.B.
2.			
3.			
Elevations

DRAWING TITLE	
DESIGNER	K.J.
CHECKED	J.B.
PROJECT #	2128
DATE	Dec-2021
REV #	1
A3-1	