

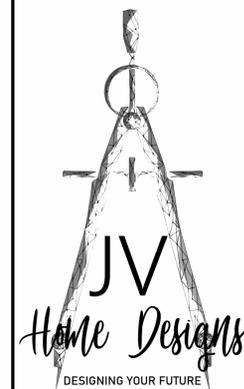


**GENERAL NOTES**

- THESE DOCUMENTS ARE NOT TO BE SCALED.
- CONTRACTOR TO SITE VERIFY ANY AND ALL DETAILS AND DIMENSIONS AND REPORT ANY AND ALL DISCREPANCIES TO THE DESIGNER BEFORE COMMENCING WITH THAT RELATED PORTION OF THE WORK.
- ONLY SIGNED SEALED AND STAMPED DOCUMENTS ARE TO BE USED FOR THE CONSTRUCTION PURPOSES.
- ANY DEVIATIONS FROM THESE PLANS AND DETAILS WILL REQUIRE REVISED DRAWINGS AND CLEARANCE BY THE BUILDING DEPARTMENT.
- ALL CONSTRUCTION & MATERIALS SHALL CONFORM TO THE LATEST EDITION OF THE ONTARIO BUILDING CODE ANY CHANGES TO DESIGN OR USE OF OTHER BUILDING MATERIALS SHALL BE APPROVED BY THE DESIGNER AND/OR APPROVED BY THE ENGINEER.
- ALL DIMENSIONS ARE IMPERIAL, UNLESS OTHERWISE NOTED.

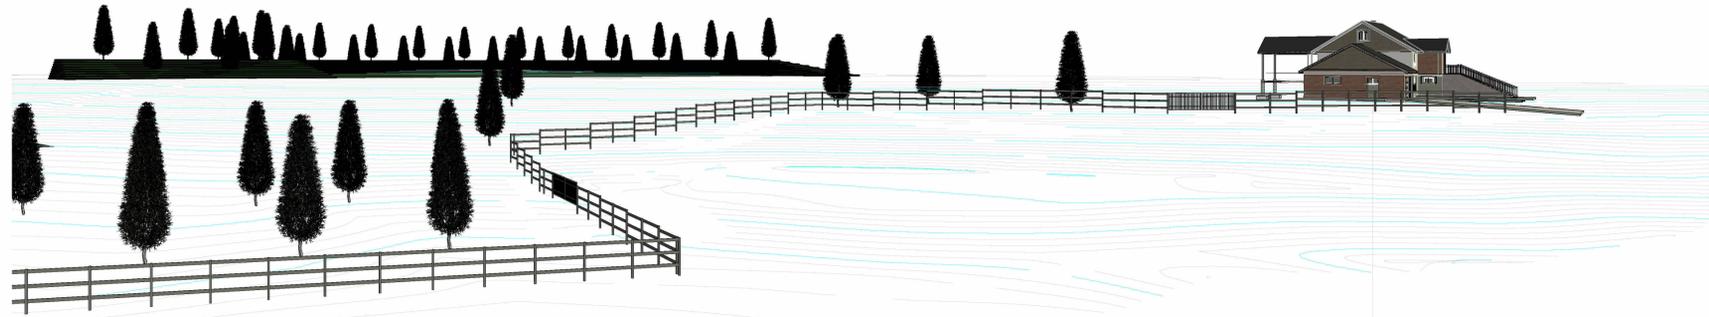

960 LORRAINE RD  
PORT COLBORNE, ON, L3K 5V3  
jvhomedesigns@gmail.com

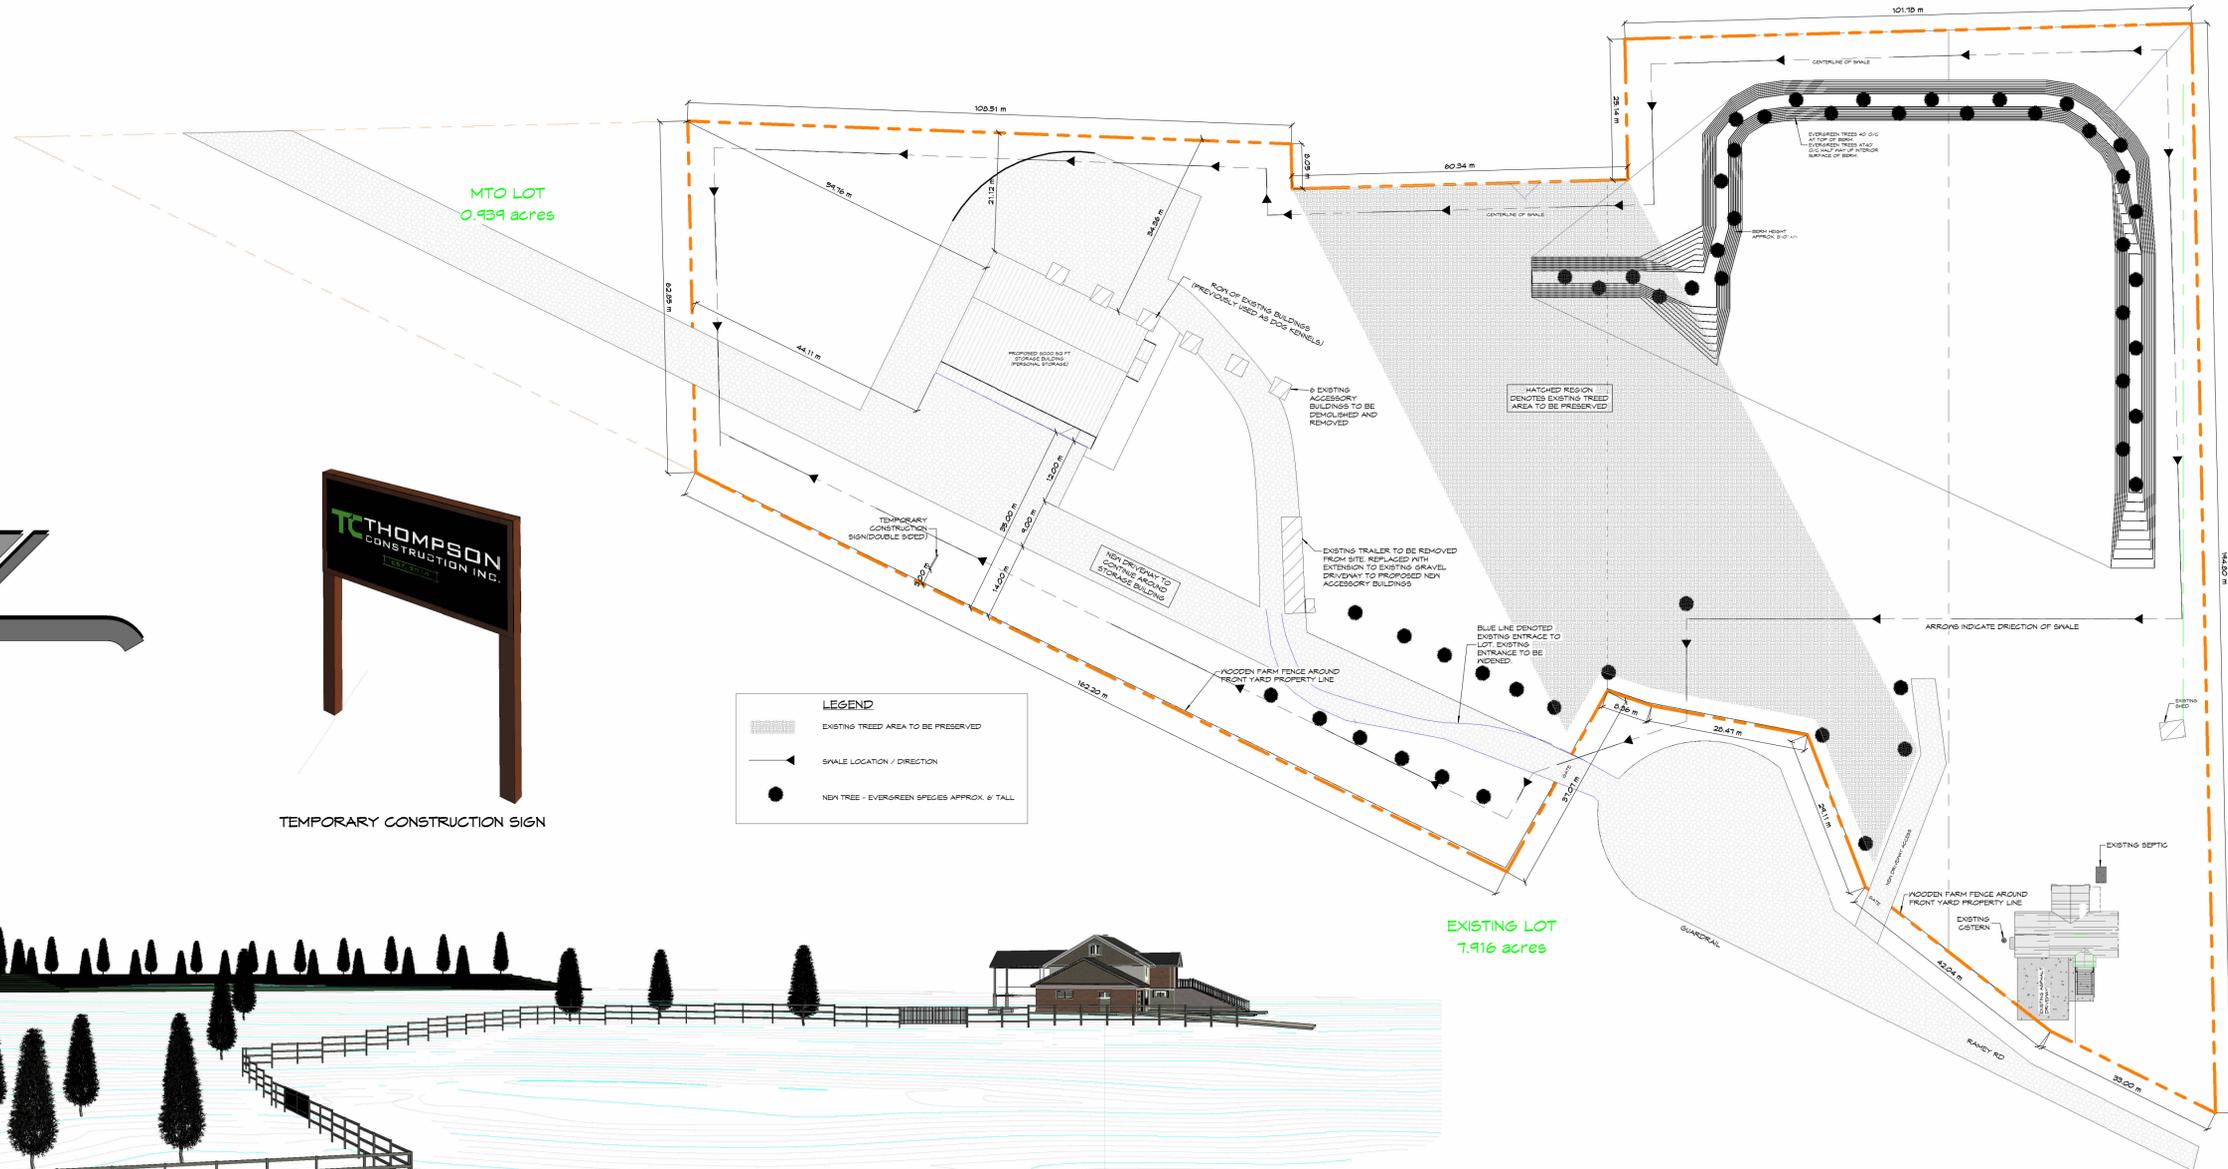

1 SITE PLAN  
A1.0 1" = 50'-0"

THE SITE SKETCH IS NOT A PLAN SURVEY. INFORMATION FOR THE PLAN WAS DERIVED FROM INFORMATION PROVIDED BY ARIEL MAPPING AND ORIGINAL PROPERTY SURVEY. ALL PROPOSED LOCATIONS TO BE CONFIRMED WITH EXCAVATING CONTRACTOR AND BUILDING OFFICIAL ON SITE PRIOR TO EXCAVATING.

REVISIONS		
NO.	DESCRIPTION	DATE

# THOMPSON

2125 RAMEY RD  
SITE PLAN

PORT COLBORNE

SCALE: As indicated  
DRAWN BY: BB  
PROJECT NUMBER:  
DATE:

DRAWING TITLE:  
**SITE PLAN**

DRAWING NUMBER:  
**A1.0**