

LOCATION PLAN
SCALE: N.T.S.

ALL DRAWINGS, THE DESIGN, AND THE DETAILS THEREON REMAIN THE PROPERTY OF THE ARCHITECT AND ARE NOT TO BE ALTERED, RE-USED OR REPRODUCED WITHOUT THE ARCHITECT'S EXPRESS WRITTEN CONSENT. THE CONTRACTOR MUST FIELD VERIFY ALL DIMENSIONS AND MUST CONFIRM & CORRELATE ALL DETAILS WITHIN THE FULL DRAWING PACKAGE BEING RESPONSIBLE FOR SAME THROUGHOUT CONSTRUCTION, REPORTING ANY DISCREPANCIES TO THE ARCHITECT PRIOR TO COMMENCING THE RELEVANT WORK

ALL DRAWINGS, DETAILS & SPECIFICATIONS REPRESENTED IN THE DRAWINGS ARE TO BE USED FOR CONSTRUCTION ONLY WHEN ISSUED BY THE ARCHITECT AND NOTED ACCORDINGLY IN THE "ISSUE/REVISIONS" BOX HEREON.

PROJECT: Proposed 6-Plex Apartment Building

1 Neff Street, Port Colborne, ON

-WHITELINE Architects Inc. 83 ONTARIO STREET ST. CATHARINES ONTARIO L2R 5J5 905-688-6087

www@whitelinearchitects.com


DRAWING TITLE: Site Plan

DRAWN: C. ELWELL

DATE: December 2021

PROJECT #:

A1-1

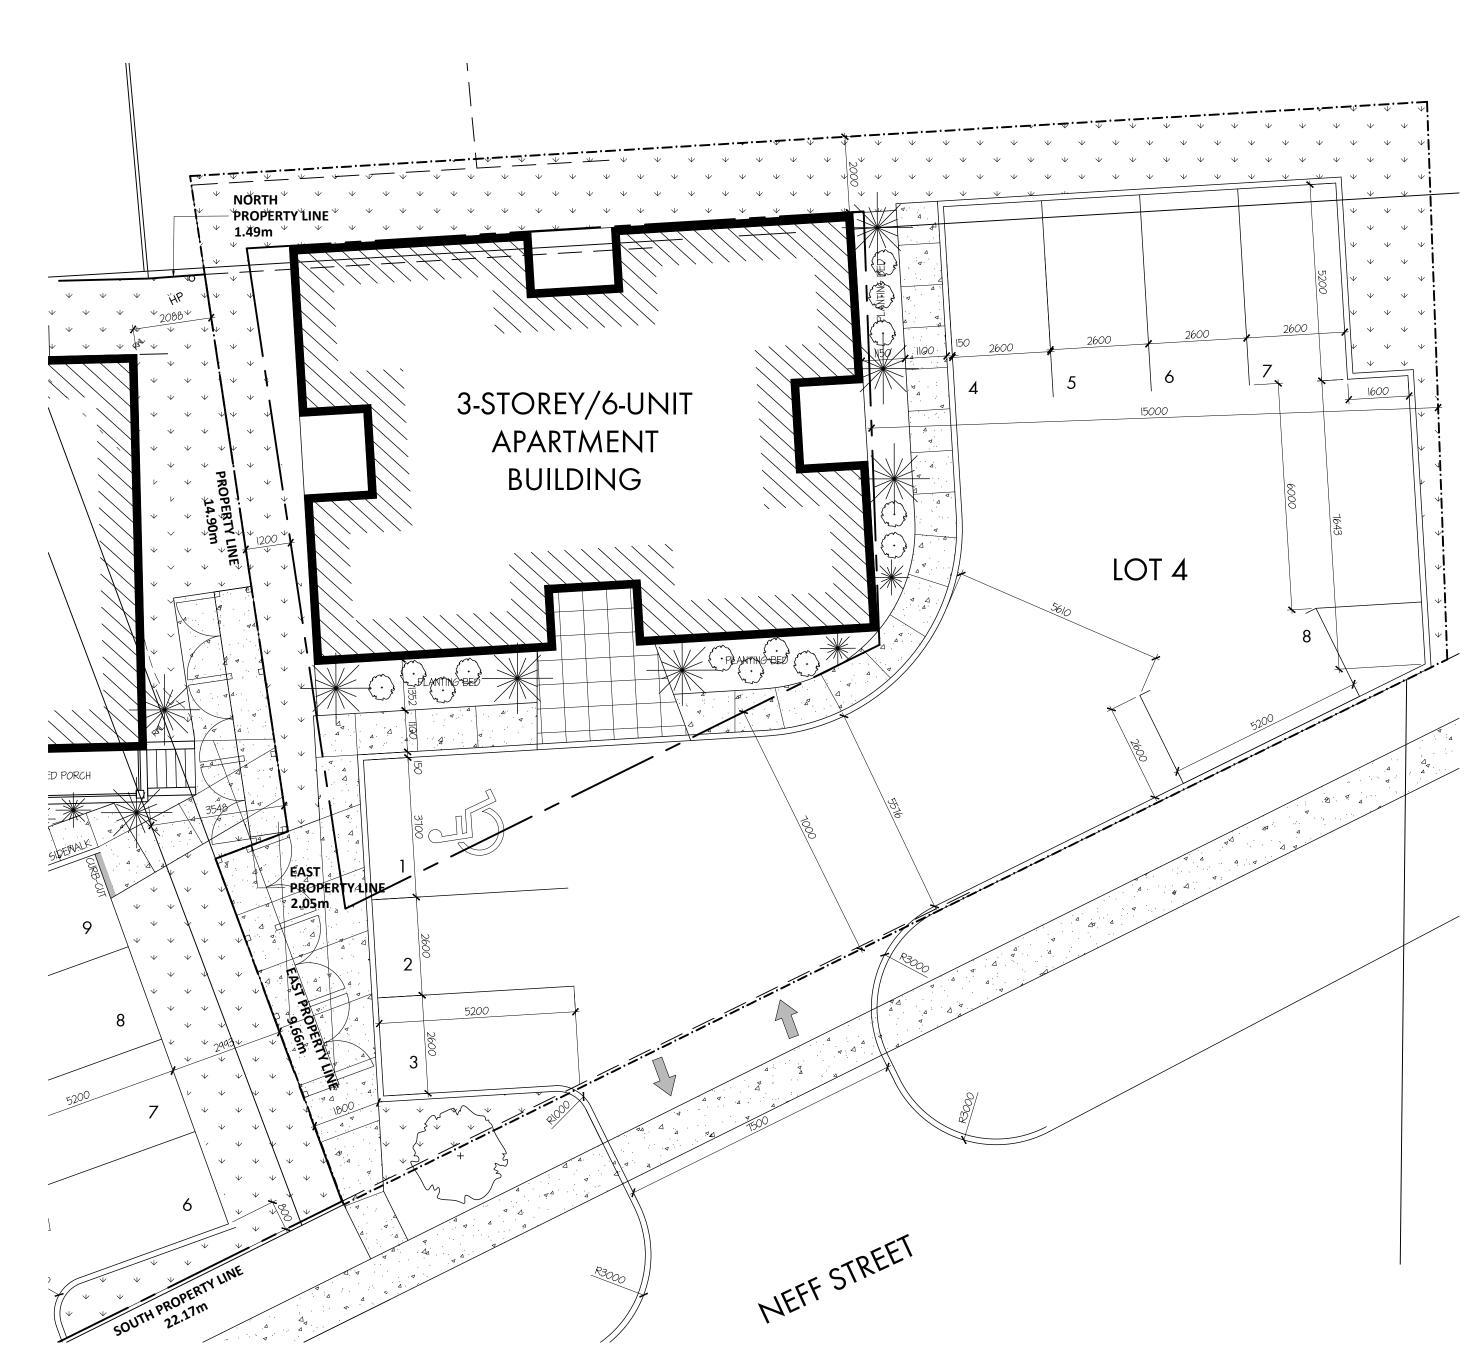

SITE PLAN