


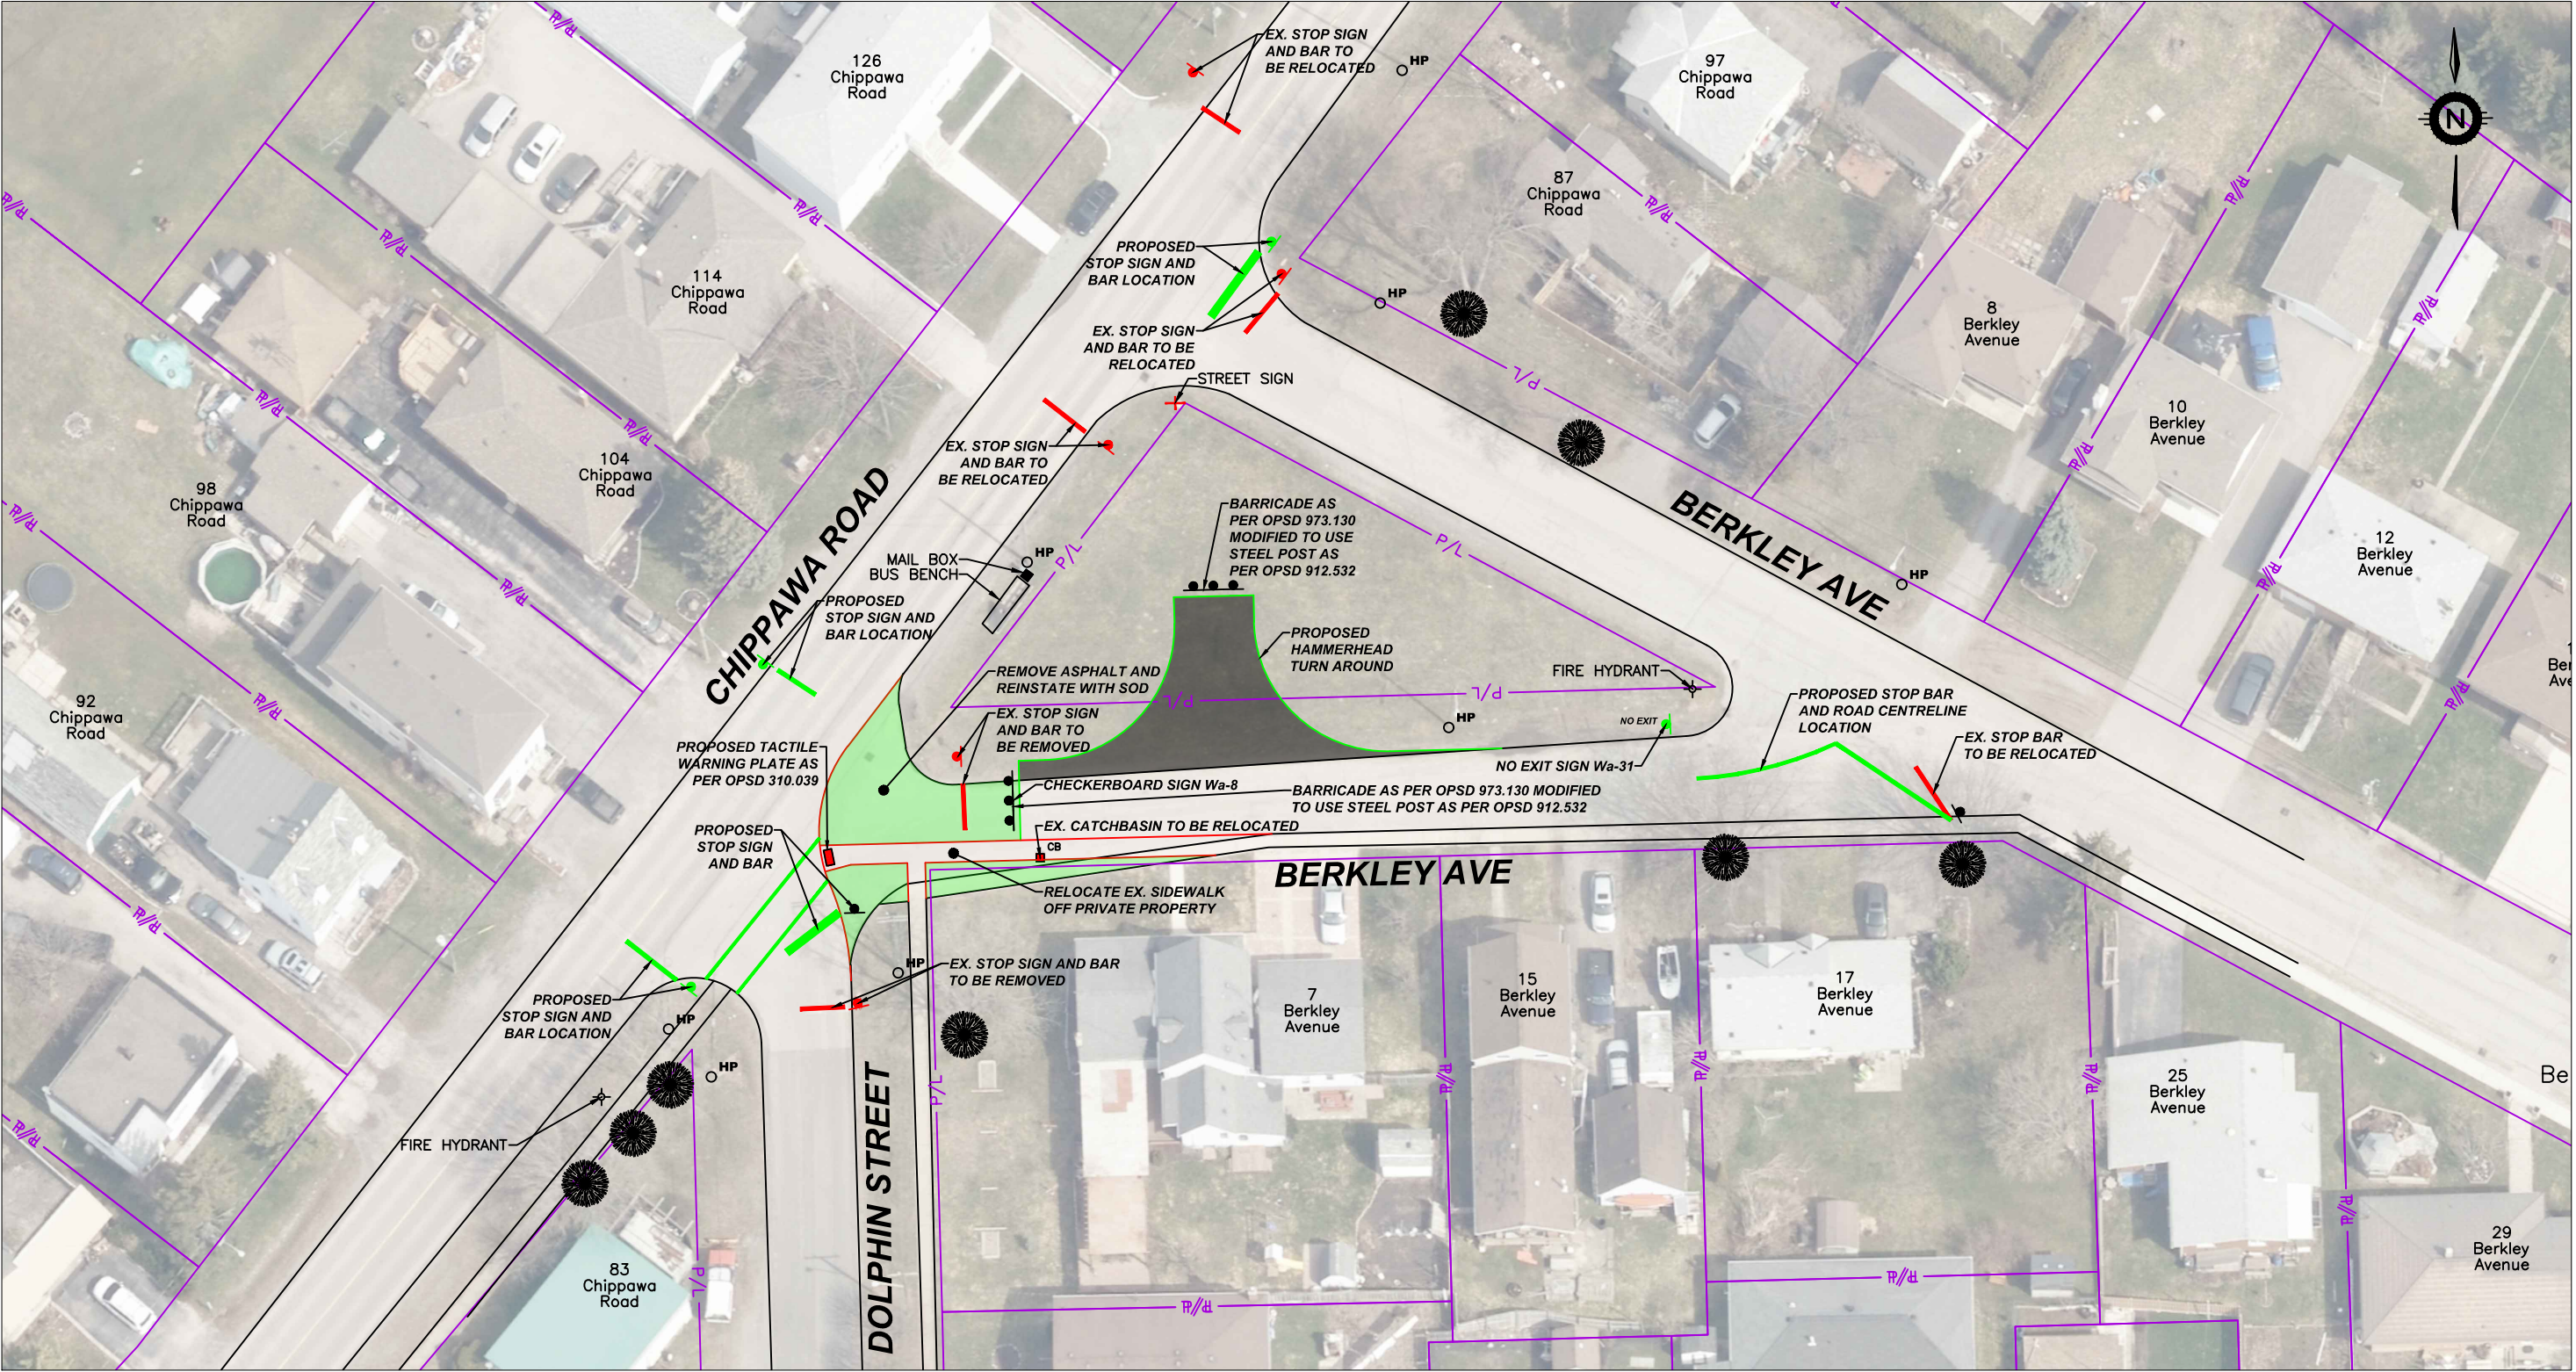

THE CITY OF PORT COLBORNE
CHIPPAWA ROAD, DOLPHIN STREET & BERKLEY AVENUE
INTERSECTION RECONSTRUCTION

DATE	2021-09-14
SCALE	HOR: 1:500 m
REF. No.	
DWG No.	D-01