

THIS DRAWING IS NOT TO BE SCALED

ALL DRAWINGS, THE DESIGN, AND THE DETAILS THEREOF, SHALL BE THE PROPERTY OF THE ARCHITECT AND ARE NOT TO BE ALIENED, REPRODUCED OR REPRODUCED WITHOUT THE ARCHITECT'S WRITTEN CONSENT.

THE CONSULTANT MUST FIELD ANY ALL, DISCREPANCY AND MUST COMPLY WITH THE PACKAGE BEING RESPONSIBLE FOR SAME. THE CONSULTANT SHALL BE RESPONSIBLE FOR THE CONSULTANT'S CONSTRUCTION, INCLUDING ANY CORRECTIONS TO THE DRAWING WORK.

ALL DRAWING, DESIGN & SPECIFICATIONS USED FOR CONSTRUCTION MUST BE ISSUED BY THE ARCHITECT AND NOT ACCORDANCY IN THE CONSULTANT'S SOFTWARE.



PROJECT: Proposed 5 Storey Apartment

at
Port Colborne, ON

SEAL:



—WHITELINE |
Architects Inc.

65 ONTARIO STREET

ST. CATHARINES

ONTARIO L2R 5J5

☎ 905-688-6087

D R A W I N G T I T L E

Typical Floor
Plan (2nd to 4th)

SCALE:

3'16" = 1'-0"

D.V.

June 2022


PROJECT A
2010

A2-2

PLOTTED 7/5/2022 11:38 AM

FLOOR PLAN: Typical (2nd to 4th)

SCALE: 3/16" = 1'-0"

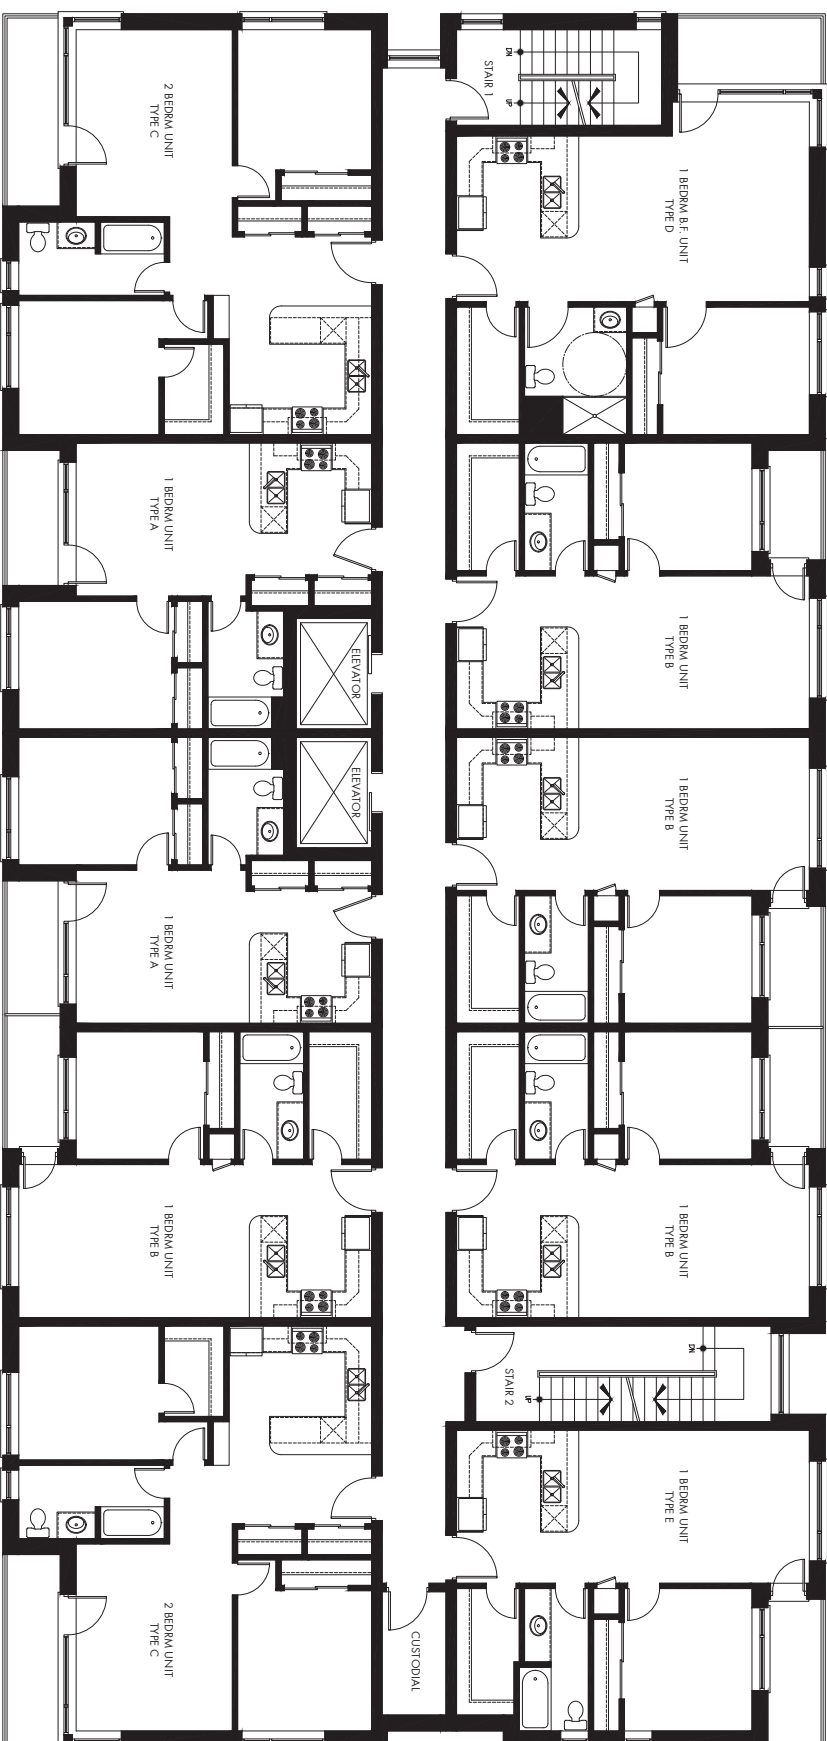

CUSTODIA

THIS DRAWING IS NOT TO BE SCALED

ALL DIMENSIONS, THE DESIGN, AND THE DETAILS SHOWN HEREIN ARE THE PROPERTY OF THE ARCHITECT AND ARE NOT TO BE ALIENED, REPRODUCED OR REINVENTED WITHOUT THE ARCHITECT'S EXPRESS WRITTEN CONSENT.

THE CONSULTANT MUST FIELD ANY ALL DIMENSIONS AND MATERIAL COMBINE PACKAGE BEING RESPONSIBLE FOR SAME. THE CONSULTANT SHALL INVENTING ANY THEORETICAL CONSTRUCTION PRIOR TO COMMENCEMENT OF THE RELEVANT WORK.

ALL DRAWING, DETAILS & SPECIFICATIONS SHALL BE IN ACCORDANCE WITH THE CODES USED FOR CONSTRUCTION CODE, WHEN ISSUED BY THE ARCHITECT AND NOT ACCORDINGLY IN THE US/INTERNATIONAL STANDARDS.



PROJECT: Proposed 5 Storey Apartment

at
Port Colborne, ON

SEAL



—WHITELINE |
Architects Inc.

63 ONTARIO STREET

ST. CATHARINES

ONTARIO L2R 5J5

☎ 905-688-6087

DRAWING TITLE

Fifth Floor Plan

SCALE:

3/16" = 1'-0"

D.V.


June 2022

PROJECT M:
2219

DRAWING #

A2-3

PLOTTED 7/5/2022 11:38 AM

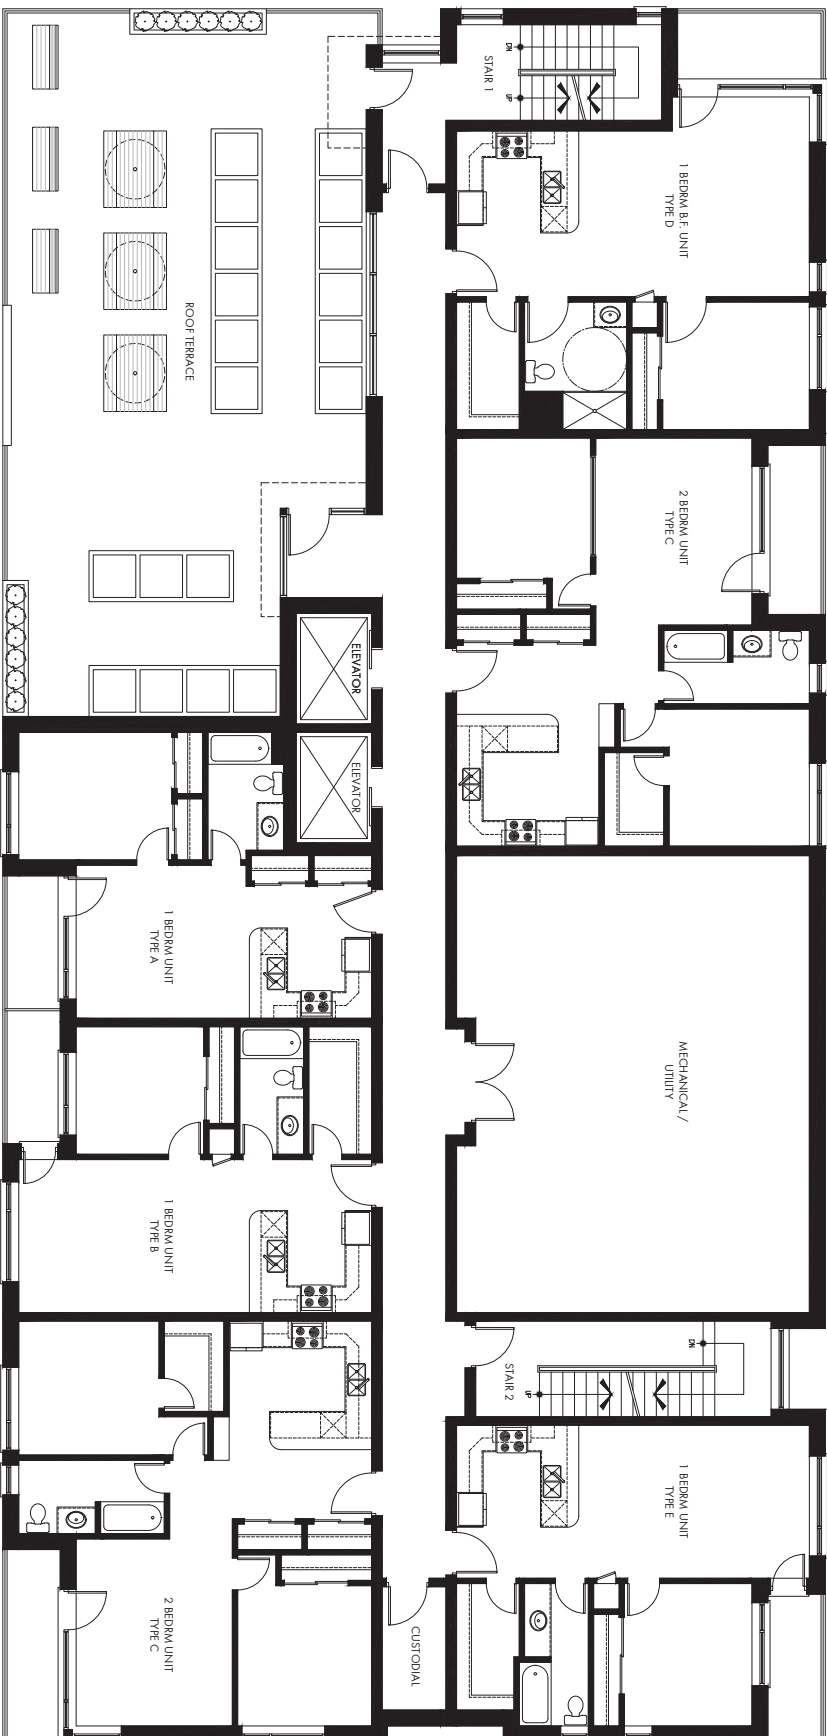

FLOOR PLAN: 5th Floor

SCALE: 3/16" = 1'-0"











WHITELINE | Architects Inc.

85 COMPTON STREET
ST. CATHARINES
ONTARIO L2R 6H1
905.440.4387
www.whitelinearchitects.com