


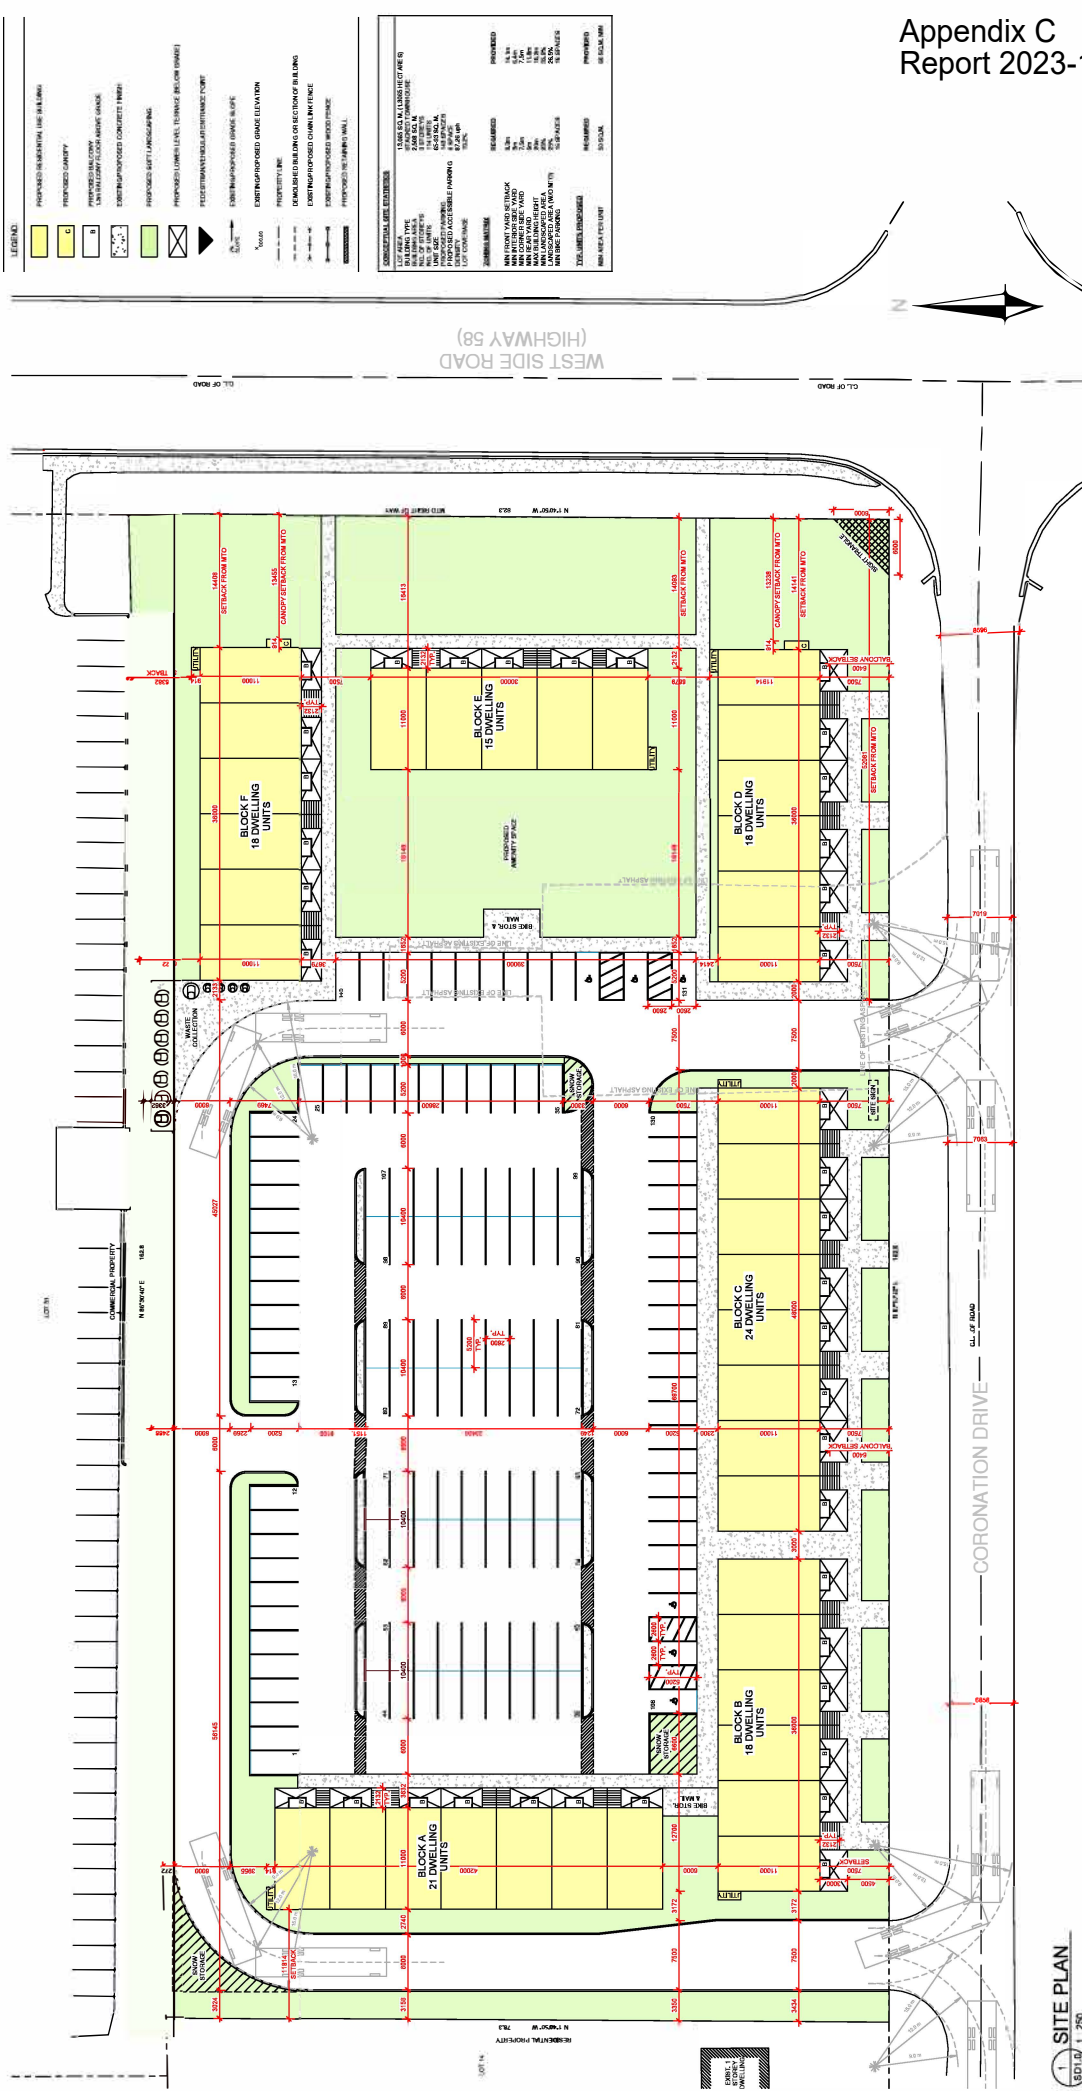


STACKED TOWNHOUSE DEVELOPMENT

135 CORONATION DR
PORT COLBORNE, ON
L3K 3Z5
SOBEY'S

| 7-145 Birmingham Street | Toronto ON | M8V3Z8 | 905 832 5758 | info@organicastudio.ca | www.organicastudio.ca

organica
studio + inc

architecture | interiors | design | research

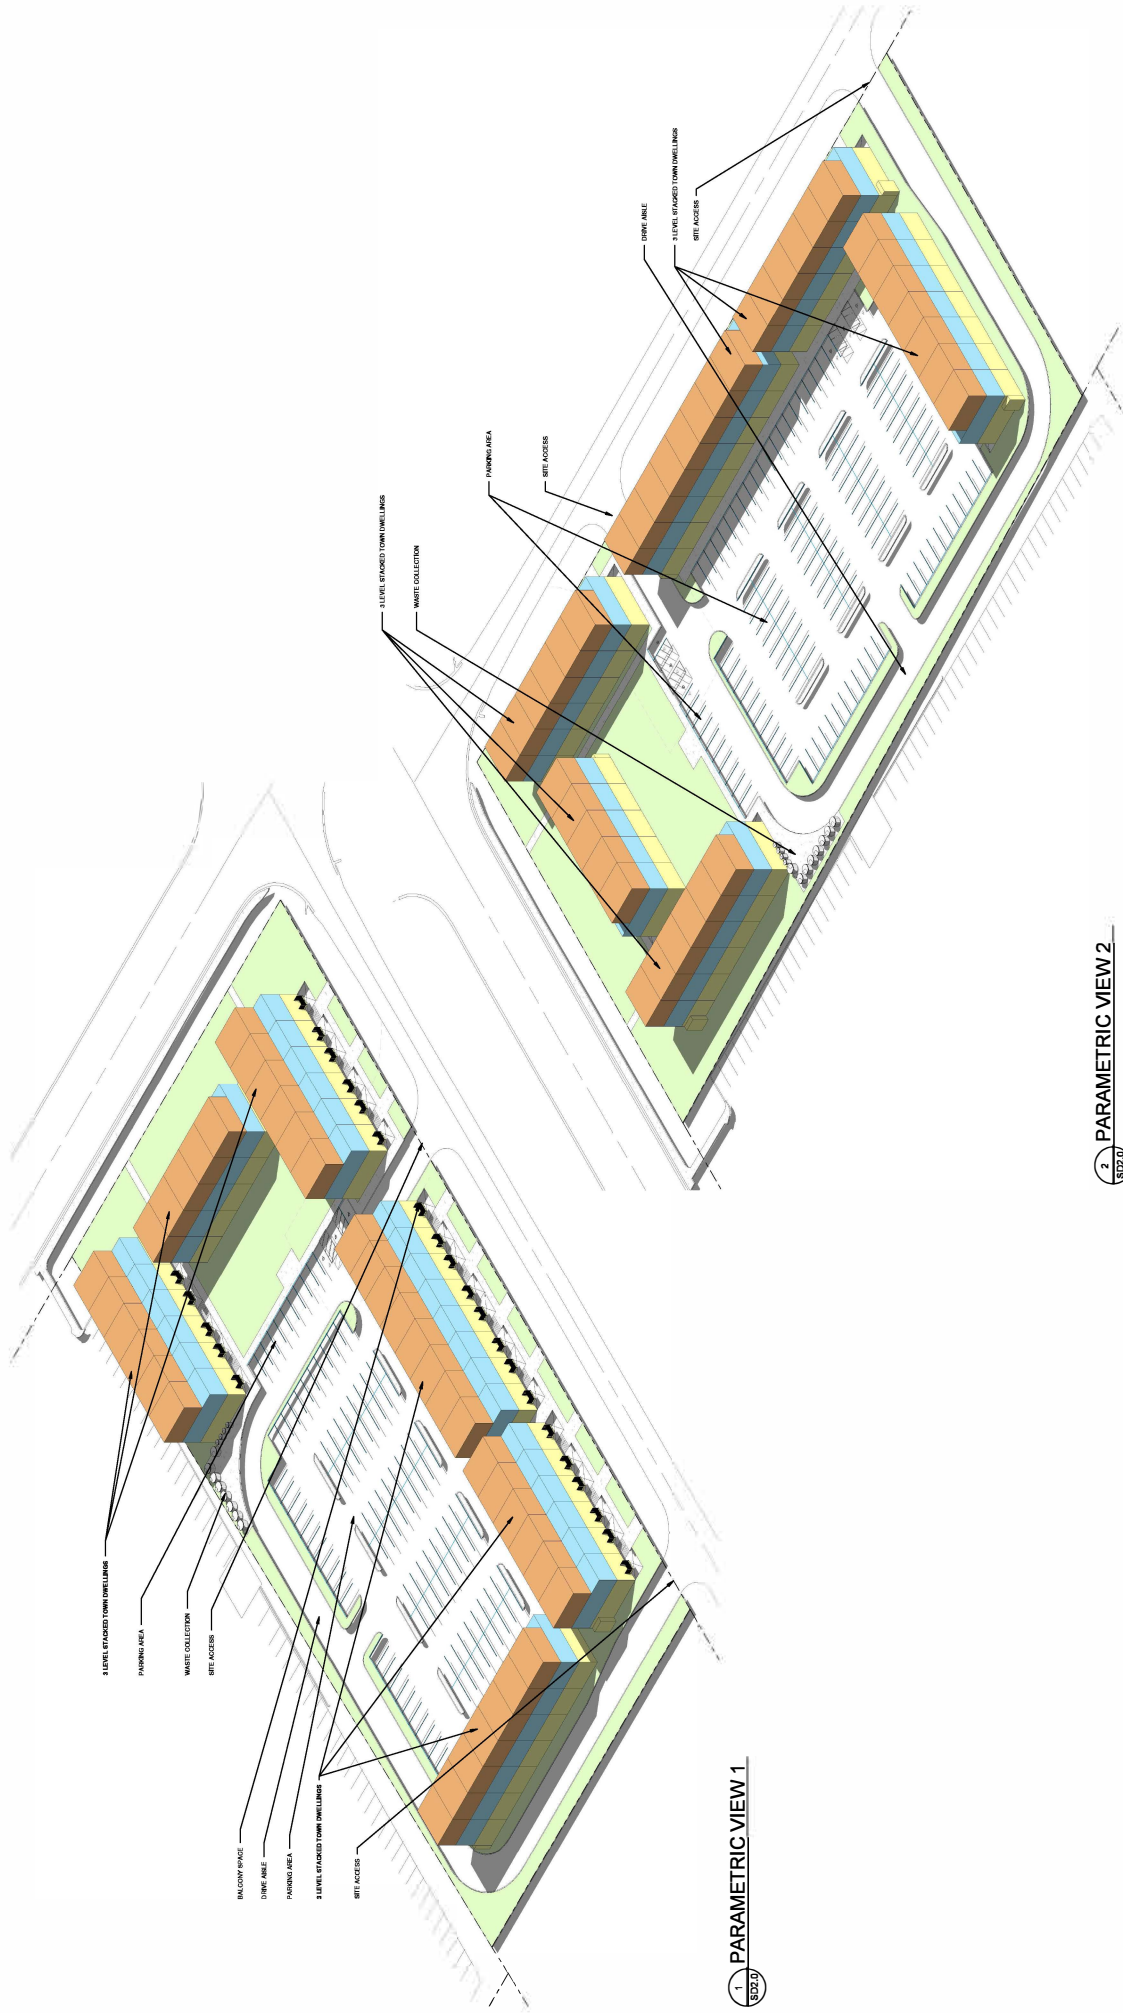

1 PARAMETRIC VIEW 1
802.0

2 PARAMETRIC VIEW 2
802.0