


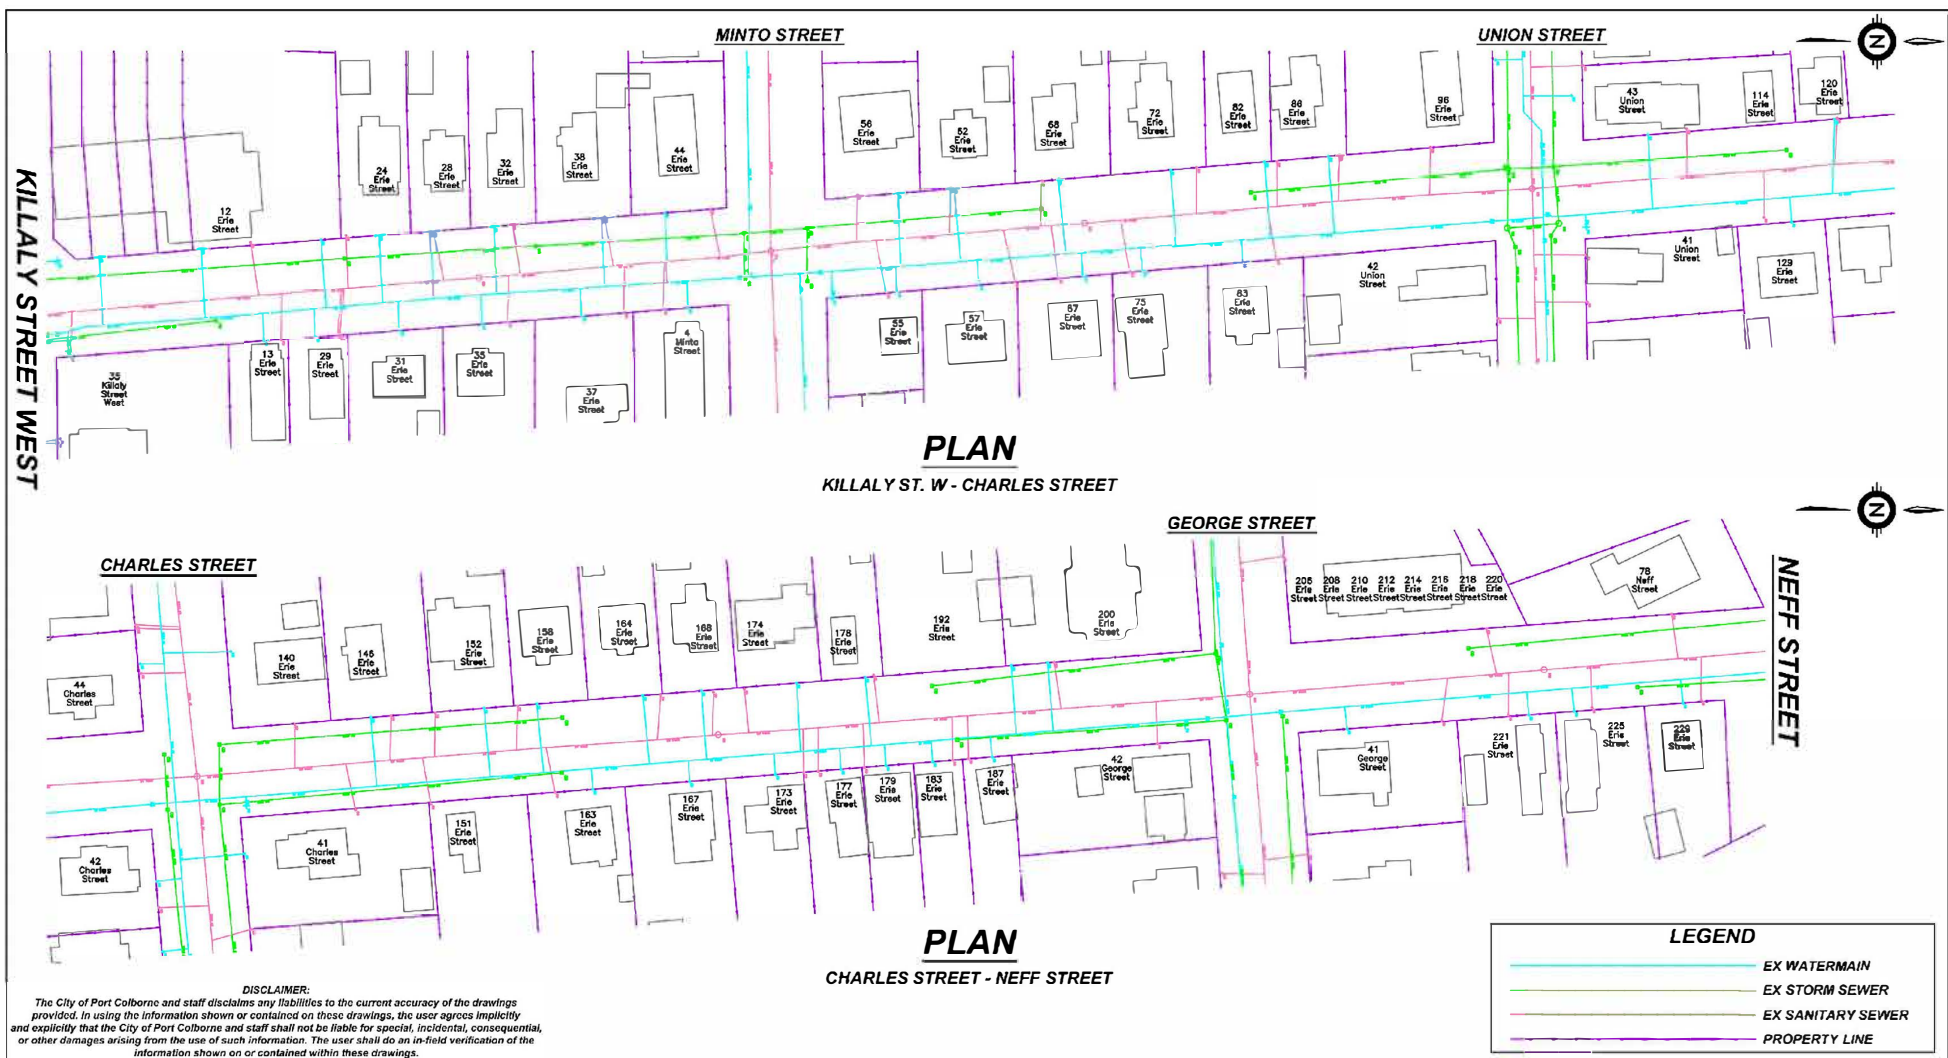

PORT COLBORNE

**THE CITY OF PORT COLBORNE
EXISTING INFRASTRUCTURE
ALONG ERIE STREET
FROM THE LIMITS OF KILLALY STREET WEST TO NEFF STREET**

DATE	2021-05-07
SCALE	1:1000
REF. No.	
DWG No.	D-01