
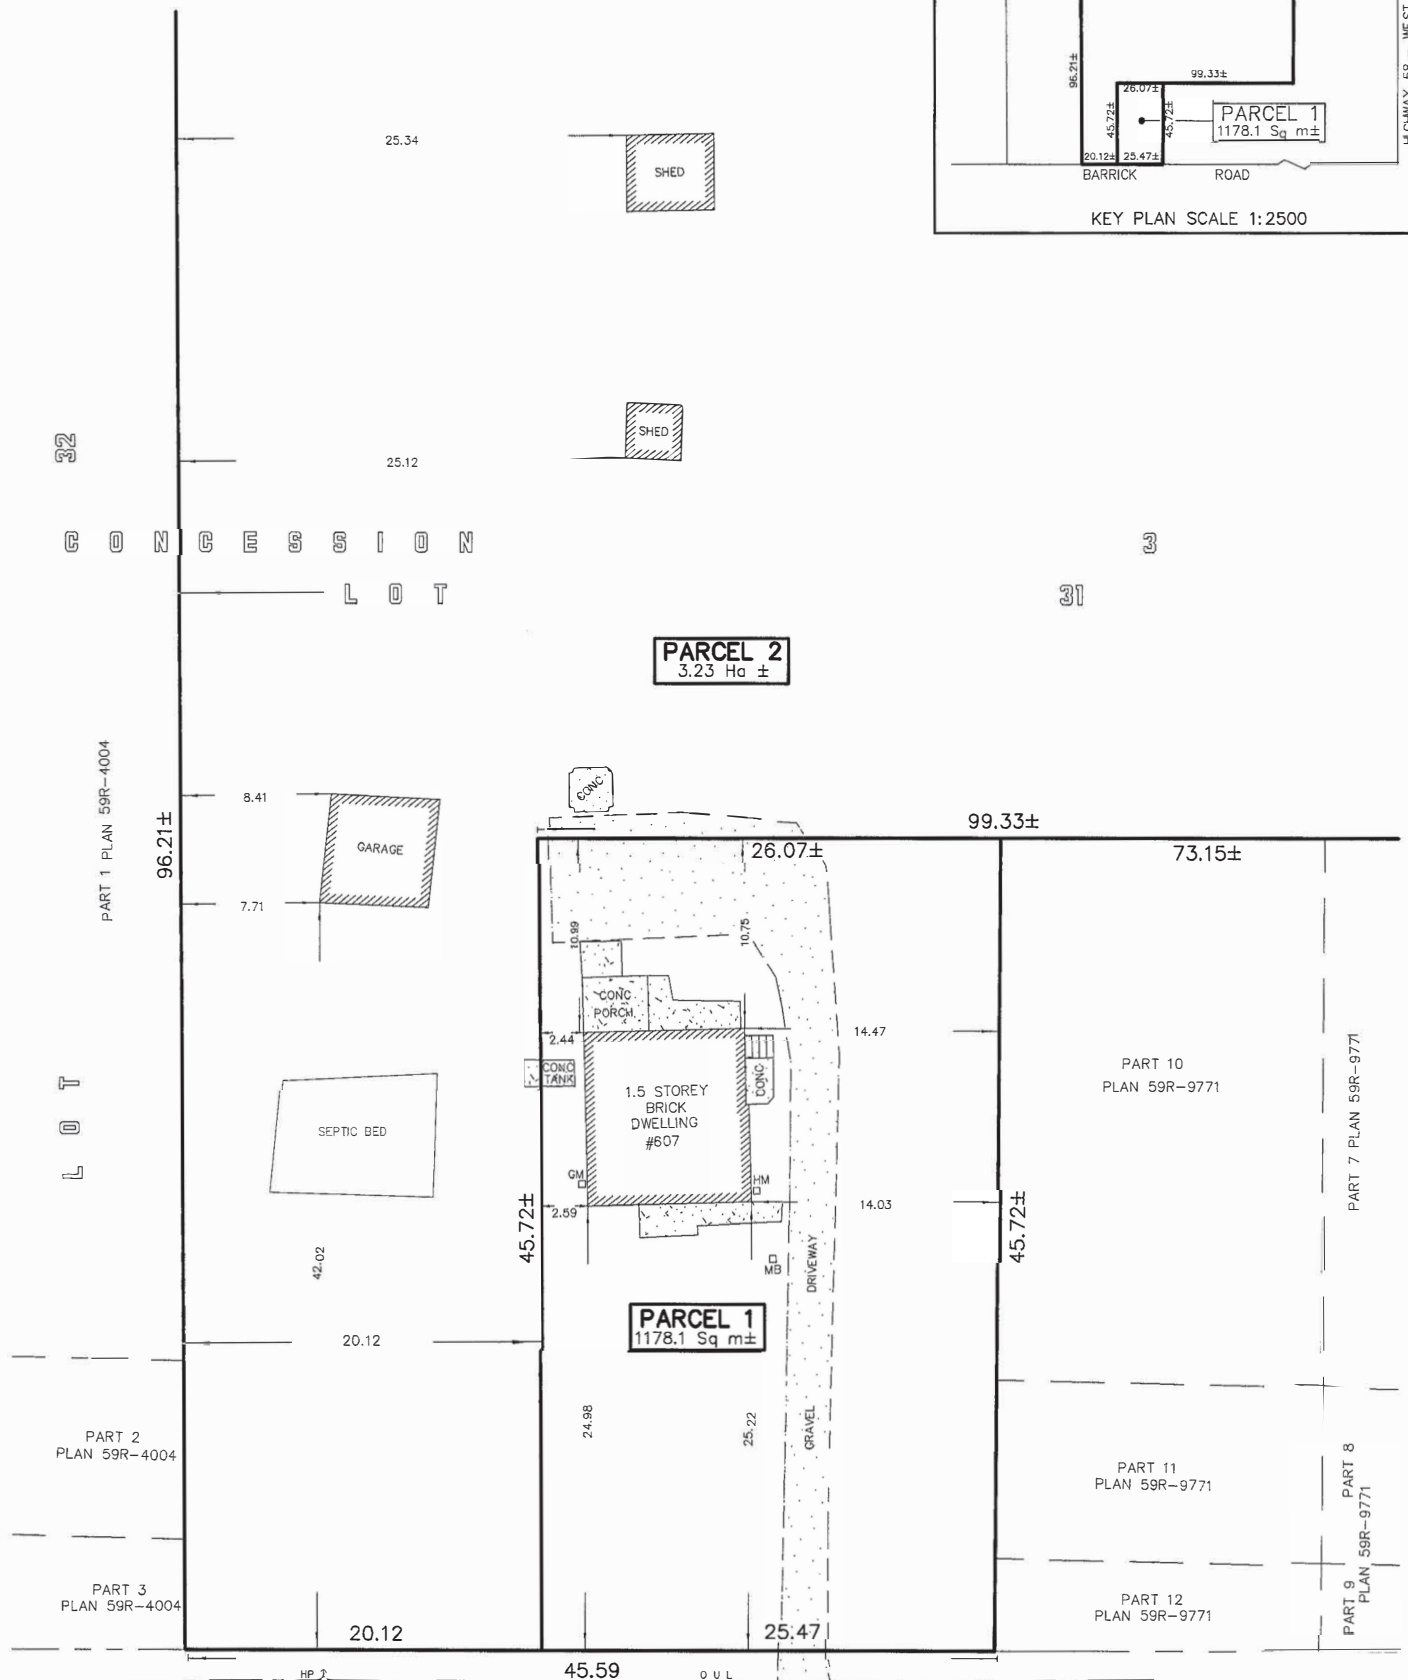


PRELIMINARY SEVERANCE SKETCH OF
PART OF LOT 31, CONCESSION 3
GEOGRAPHIC TOWNSHIP OF HUMBERSTONE
CITY OF PORT COLBORNE
REGIONAL MUNICIPALITY OF NIAGARA

0 5 10 15 20 25 METRES

SCALE 1 : 250
RASCH & HYDE LTD.
ONTARIO LAND SURVEYORS

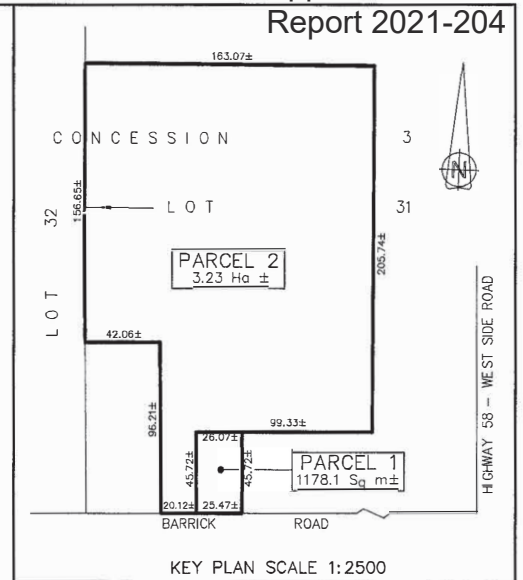

METRIC NOTE

DISTANCES SHOWN ON THIS PLAN ARE IN METRES AND
CAN BE CONVERTED TO FEET BY DIVIDING BY 0.3048

CAUTION

THIS IS NOT A PLAN OF SURVEY AND SHALL NOT
BE USED FOR MORTGAGE OR TRANSATION PURPOSES

ALL DIMENSIONS, INCLUDING BUILDING TIES, AND AREAS ARE APPROXIMATE

LEGEND

GM DENOTES GAS METER
HP DENOTES HYDRO / UTILITY POLE
O U L DENOTES OVERHEAD HYDRO / UTILITY POLE LINE
MB DENOTES MAILBOX
← DENOTES GUY ANCHOR

APRIL 23, 2018
DATE

HAROLD D. HYDE
ONTARIO LAND SURVEYOR

© COPYRIGHT, RASCH & HYDE LTD., 2018

RASCH + HYDE LTD.
Ontario Land Surveyors

P.O. Box 6, 1333 Highway #3 East, Unit B
DUNNVILLE, ONT, N1A 2X1
905-774-7188
(FAX 905-774-4000)

P.O. Box 550, 74 Jarvis Street
FORT ERIE, ONT, L2A 5Y1
905-871-9757
(FAX 905-871-9748)

HAROLD D. HYDE O.L.S.

SCALE 1 : 250

SURVEY : 18F002

DRWN BY : T. Matheson