


THIS IS NOT A PLAN OF SURVEY AND SHALL NOT BE USED
EXCEPT FOR THE PURPOSE INDICATED IN THE TITLE BLOCK.

SKETCH SHOWING PROPOSED SEVERANCE AT
30 LOUIS STREET
CITY OF PORT COLBORNE
REGIONAL MUNICIPALITY OF NIAGARA

SURVEYORS ON SITE INC. ©

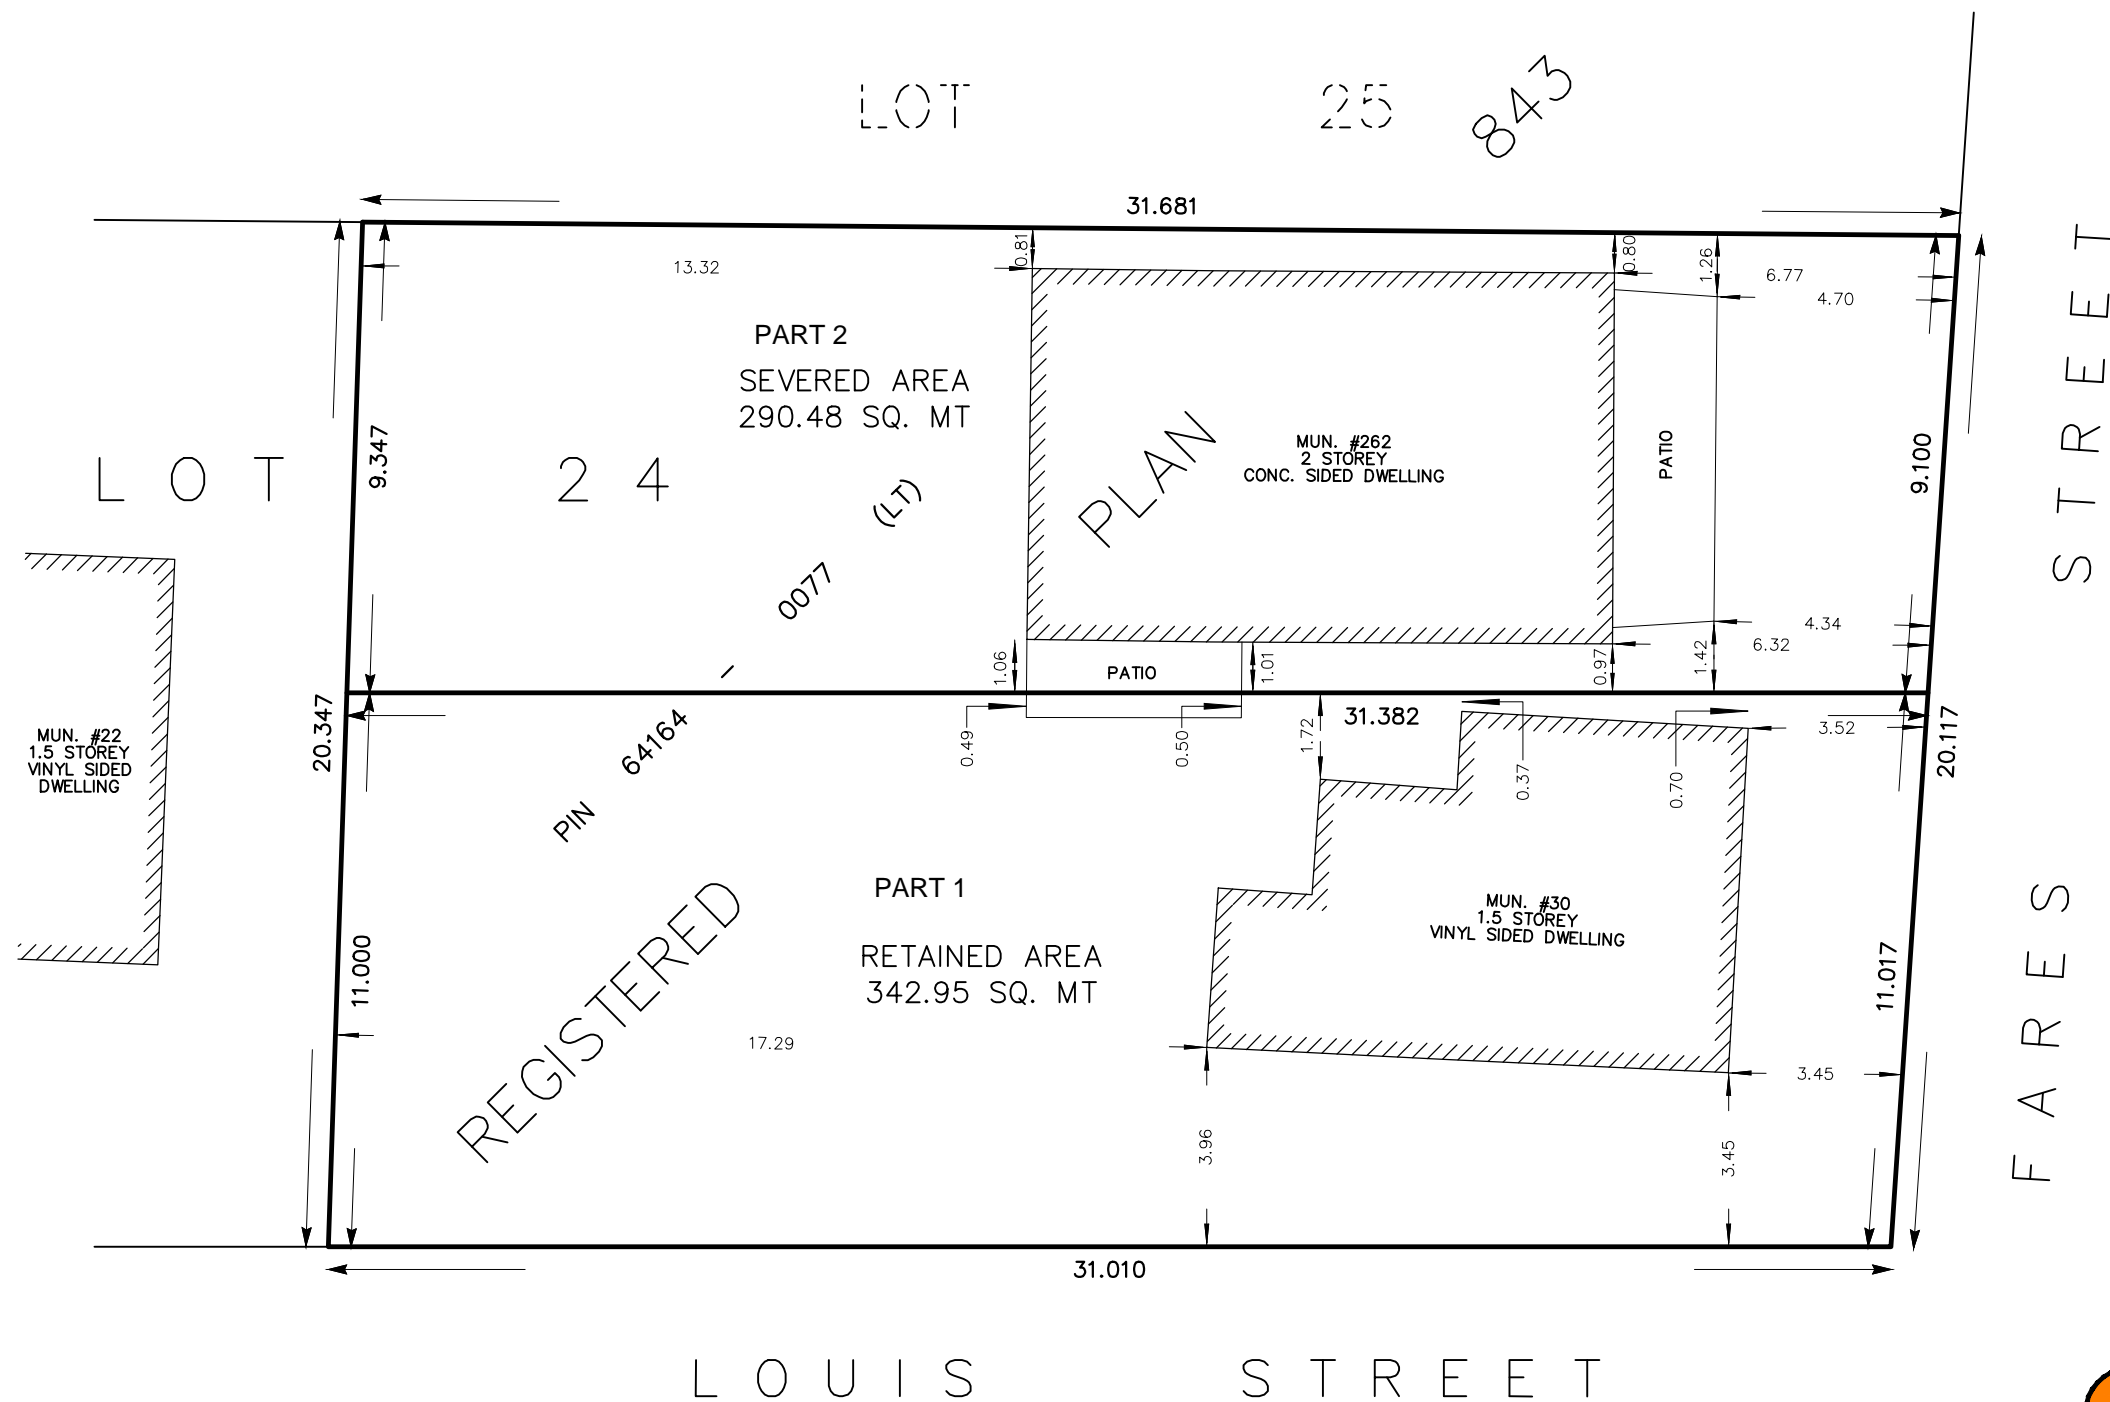

DISTANCES AND COORDINATES SHOWN ON THIS PLAN ARE IN METRES
AND CAN BE CONVERTED TO FEET BY DIVIDING BY 0.3048.



3560 WALKER ROAD
WINDSOR, ONTARIO
N8W 3S4
519-818-0767
www.surveyorsonsite.com

© THIS PLAN IS PROTECTED BY COPYRIGHT.
NO PERSON MAY COPY, REPRODUCE, OR ALTER THIS
PLAN IN WHOLE OR IN PART WITHOUT THE WRITTEN
AUTHORIZATION OF SURVEYORS ON SITE INC.

DRAWN BY: BS

CHECKED BY: CJO

DATE: NOVEMBER 25, 2022

FILE: 2022-302_SKETCH