
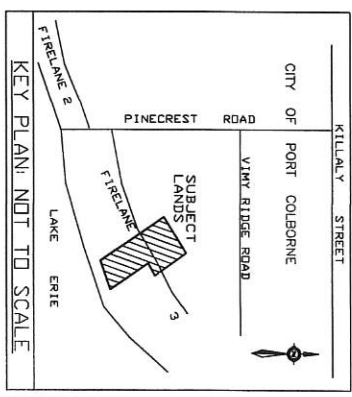


COMMITTEE OF ADJUSTMENT APPLICATION
 #2559 FIRELANE 3
 LOTS 21, 22, 31, 32, 33, 57, 58, 59
 AND PART OF BLOCK A
 PLAN 799

IN THE
 CITY OF PORT COLBORNE
 REGIONAL MUNICIPALITY OF NIAGARA

SCALE 1:500

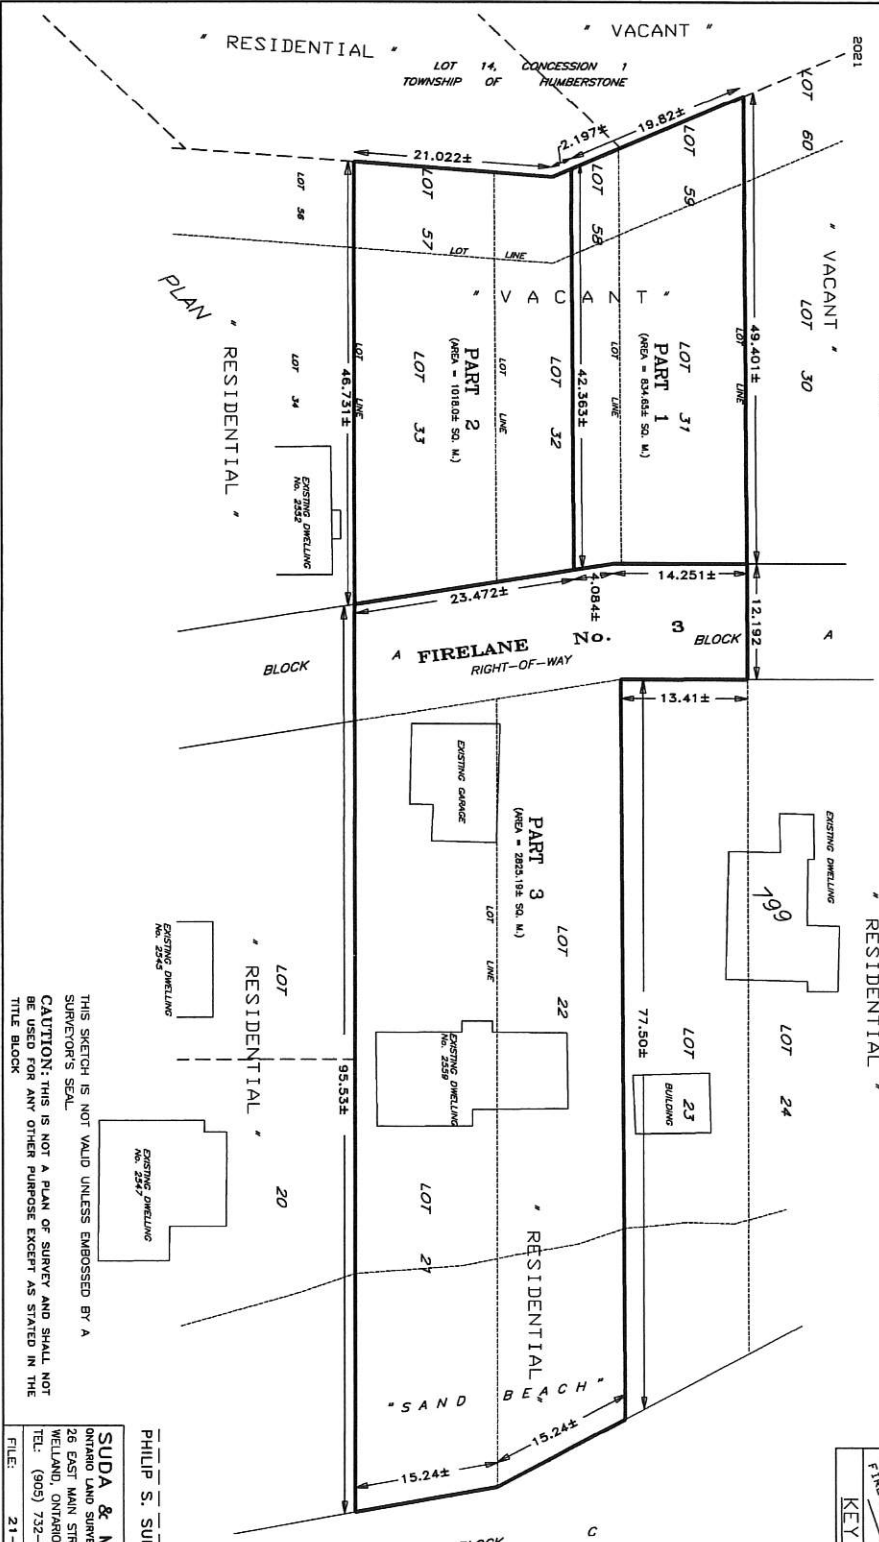

THIS SKETCH IS NOT VALID UNLESS EMBOSSED BY A
 SURVEYOR'S SEAL
 CAUTION: THIS IS NOT A PLAN OF SURVEY AND SHALL NOT
 BE USED FOR ANY OTHER PURPOSE EXCEPT AS STATED IN THE
 TITLE BLOCK

PHILIP S. SUDA O.L.S. DATE _____
 SUDA & MALESZYK SURVEYING INC.
 26 EAST MAIN STREET, SUITE 2
 WILLOW, ONTARIO L8B 3M5
 TEL: (905) 732-7651 FAX: (905) 732-7660
 FILE: 21-217 JOB NO: 6063-1