


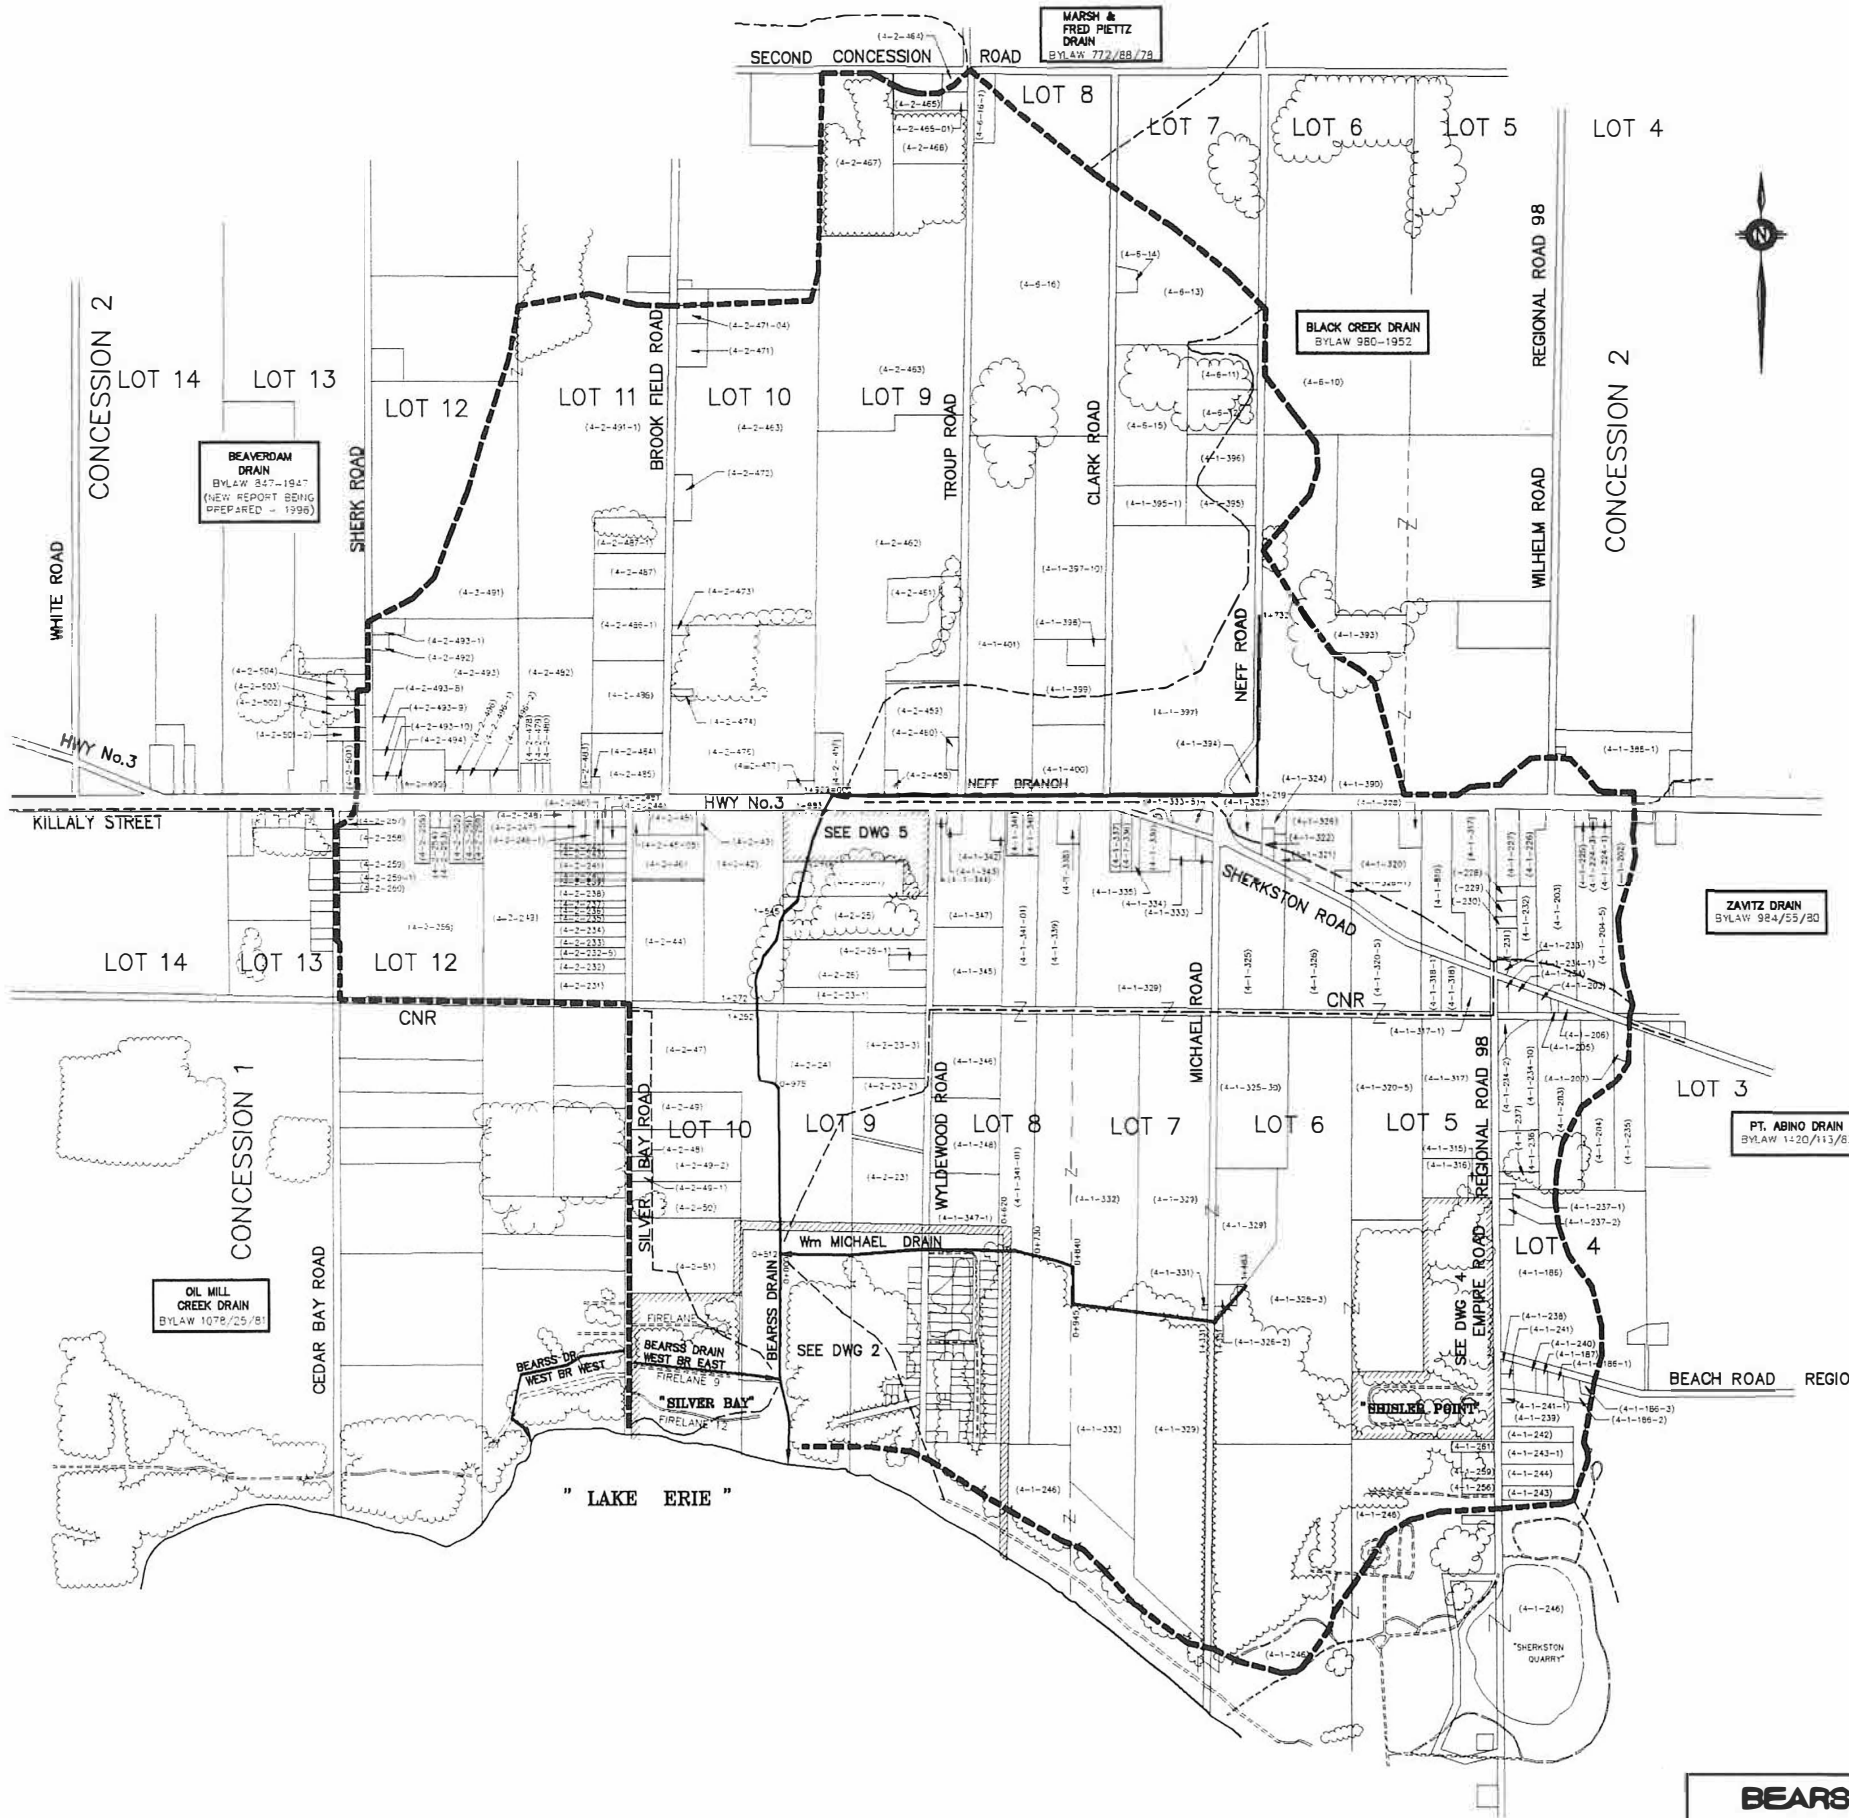

LEGEND

- MAJOR WATERSHED LIMITS
- INTERMEDIATE WATERSHED
- DRAIN
- PROPERTY ASSESSMENT ROLL NUMBER

NOTE:

1. ALL PROPERTIES ARE IDENTIFIED USING THE ASSESSMENT ROLL NUMBER FROM THE CURRENT CITY OF PORT COLBORNE ASSESSMENT ROLL. ALSO, THE ROLL NUMBER SHOWN eg.(4-1-329) IS ABBREVIATED FROM THE FULL ROLL NUMBER LISTED IN THE CITY ROLL.

2. THE DESIGNATION INDICATES OWNERSHIP CROSSING A LOT LINE.

3. THE PERIMETER WATERSHED SHOWN IS BASED ON A PLAN BY C. J. CLARKE NIAGARA LTD. DATED JULY 1978. WHERE ADJACENT DRAINS HAVE HAD REPORTS SINCE 1978 AN ATTEMPT WAS MADE TO USE THE WATERSHED LINE FROM THE NEWER REPORT.

No.	REVISION	DATE

DESIGNED BY: J.K.
CHECKED BY: J.K.
DRAWN BY: M.J./R.A.M.
CHECKED BY: J.K.
FIELD BOOK:

SCALE
1:10,000



BEARSS DR & Wm MICHAEL DR.
CITY OF PORT COLBORNE (FORMERLY HUMBERSTONE TOWNSHIP)

WATERSHED PLAN

K. SMART ASSOCIATES LIMITED
CONSULTING ENGINEERS AND PLANNERS
85 MCINTYRE DRIVE
KITCHENER, ONTARIO N2R 1G2

JOB NUMBER
93029
DATE
SEPT. 30, 1996
SCALE
1:10,000
DRAWING NUMBER
1 OF 5