



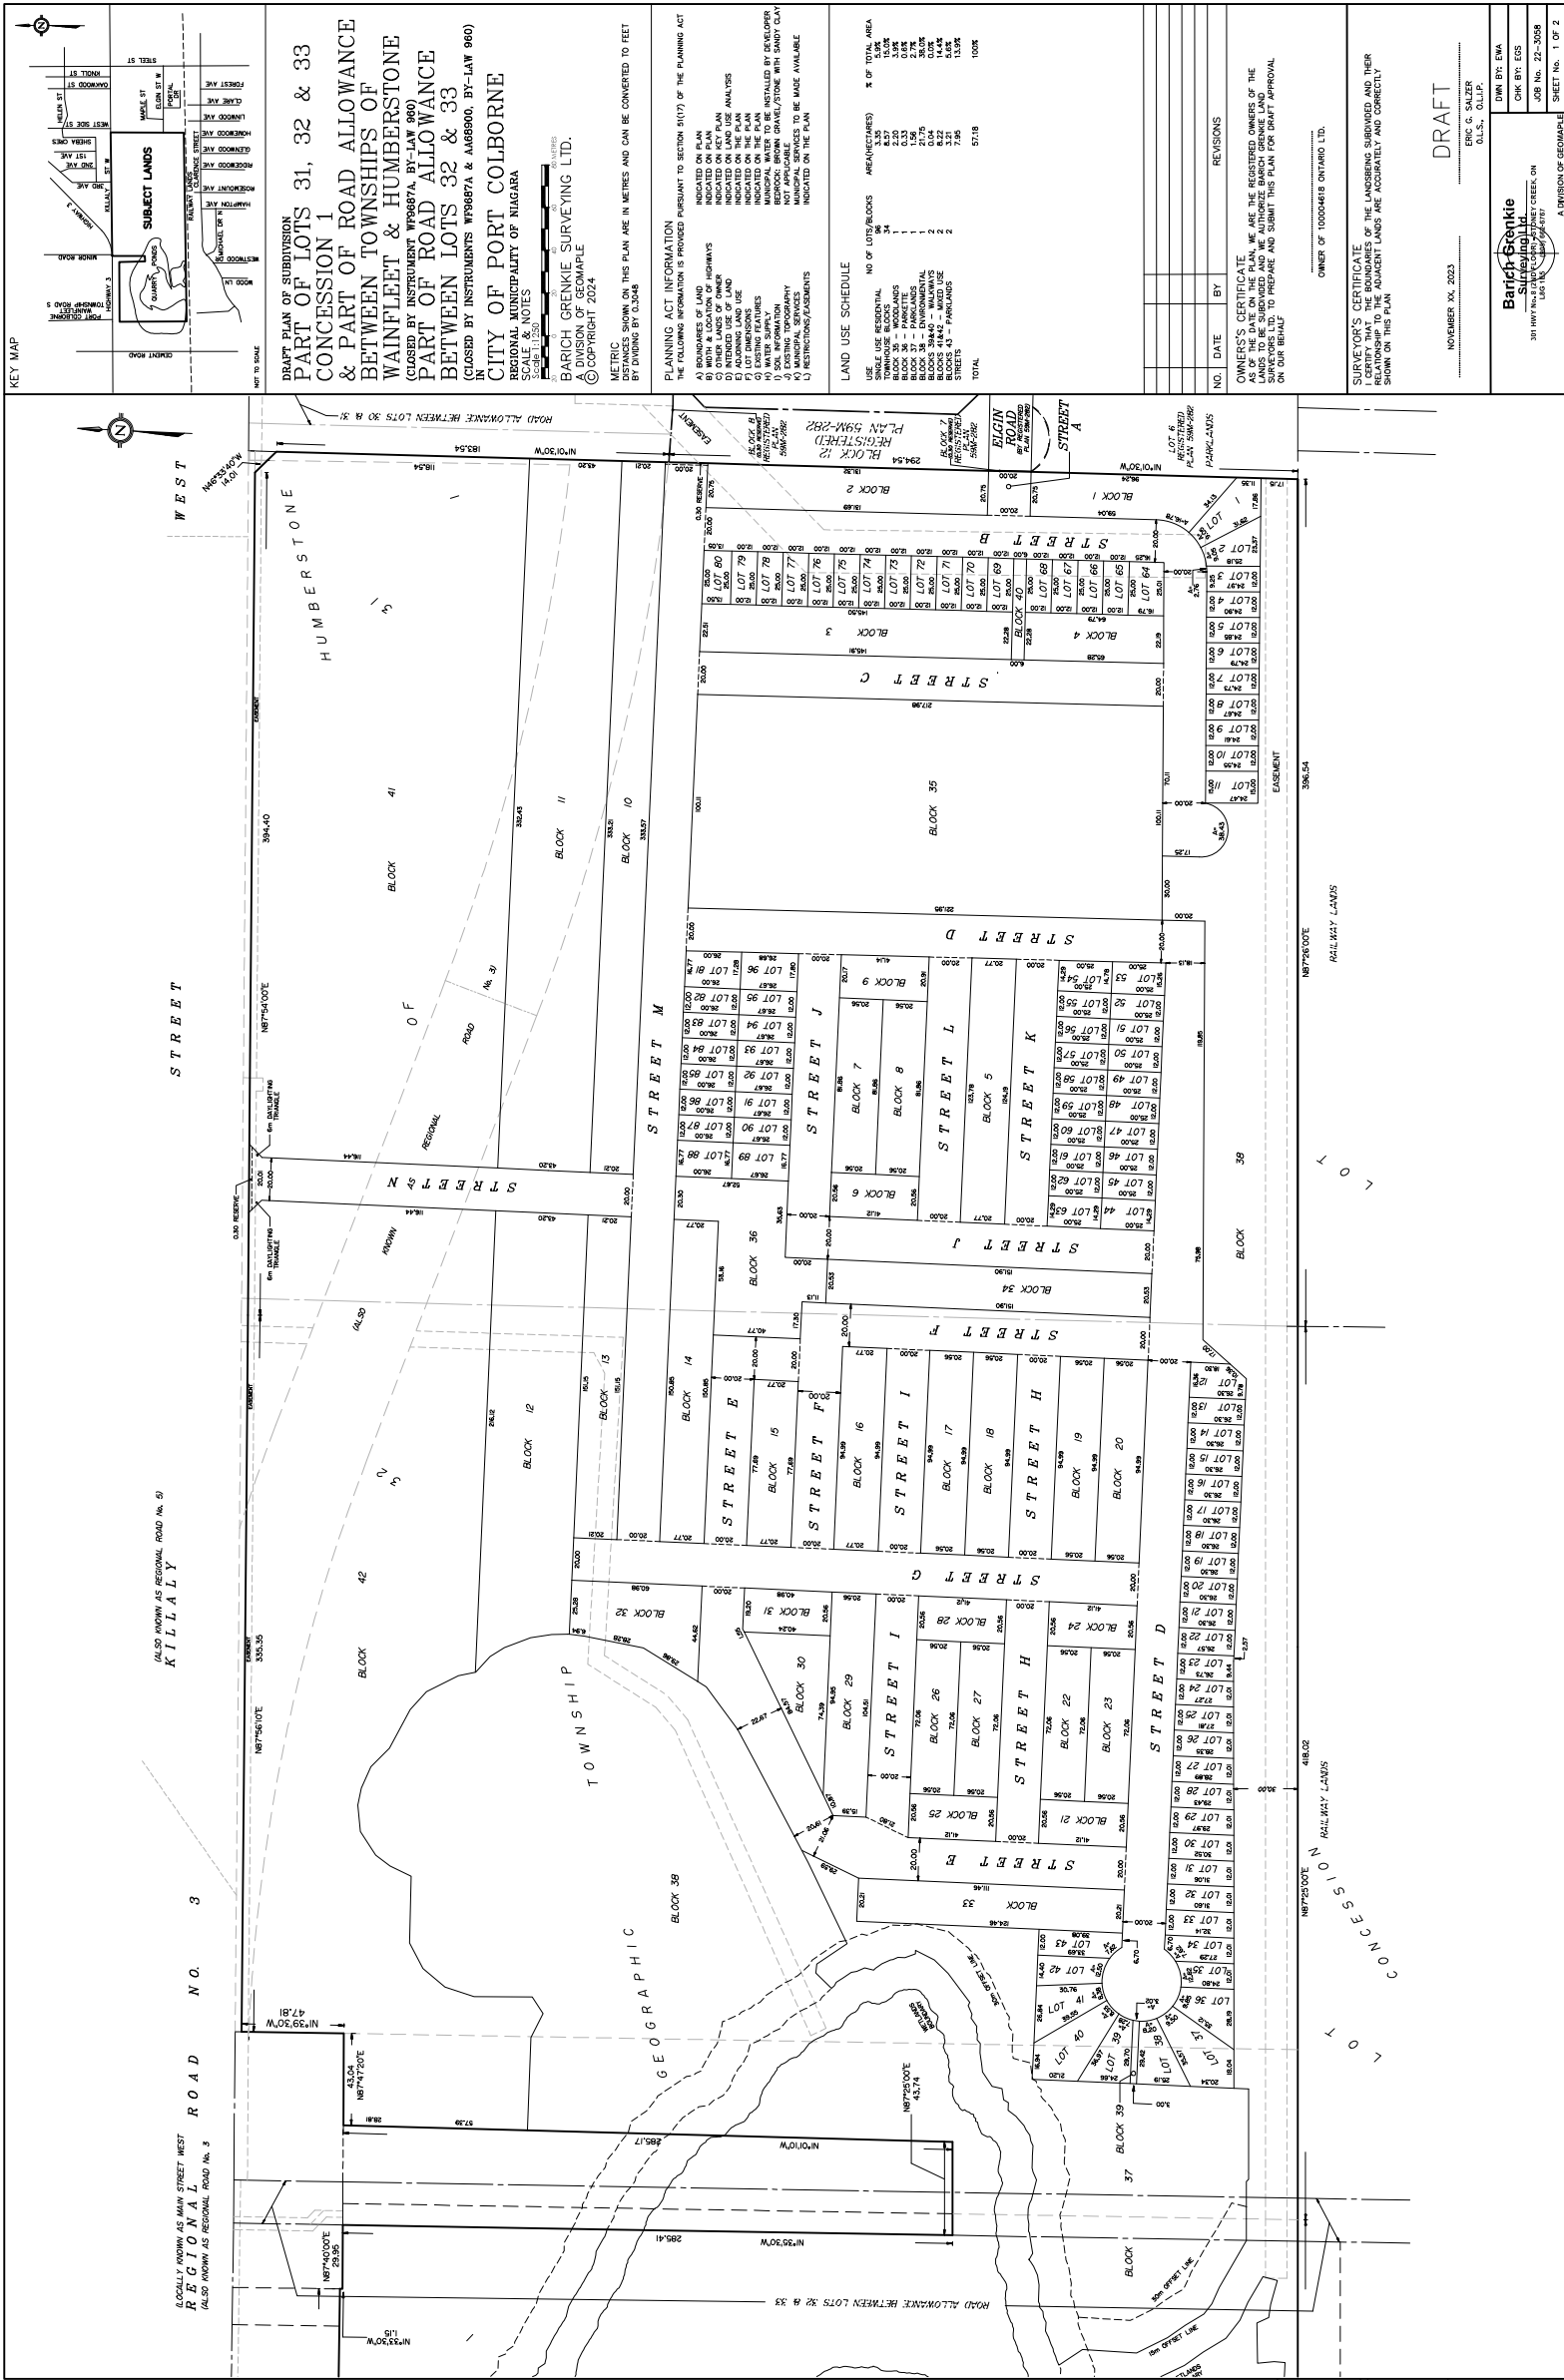

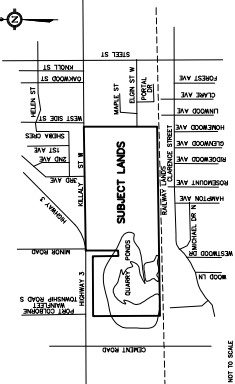

DRAFT PLAN OF SUBDIVISION
PART OF LOTS 31, 32 & 33
CONCESSION 1
& PART OF ROAD ALLOWANCE
BETWEEN TOWNSHIPS OF
WAINFLEET & HUMBERSTONE
(CLOSED BY INSTRUMENT WF9687A, BY-LAW 960)
PART OF ROAD ALLOWANCE
BETWEEN LOTS 32 & 33
(CLOSED BY INSTRUMENTS WF9687A & AM68900, BY-LAW 960)
CITY OF PORT COLBORNE

BARCH GRENKIE SURVEYING LTD.

METRIC SHOWN ON THIS PLAN ARE IN METRES AND CAN BE CONVERTED TO FEET BY DIVIDING BY 0.3048

PLANNING ACT INFORMATION


LAND USE SCHEDULE

LAND USE	RESIDENTIAL	NO. OF LOTS/BLOCKS	AREA (HECTARES)	% OF TOTAL AREA
TOTAL		57.18	57.18	100%

NO.	DATE	BY	REVISIONS

OWNERS CERTIFICATE

OWNER OF 10004818 ONTARIO LTD.

SURVEYOR'S CERTIFICATE
I CERTIFY THAT THE BOUNDARIES OF THE LANDS SUBMITTED AND THEIR ADJACENT LANDS ARE ACCURATELY AND CORRECTLY SHOWN ON THIS PLAN

NOVEMBER XX, 2023

DRAFT

ERIC G. SALZER
O.L.S., O.L.P.

DWN BY: EWA

CHK BY: EGS



Barch Grenkie

Surveying Inc.



