

PARCEL #1/2-CORNER OF BARRICK RD. & ELM ST.

LEGEND

EXISTING PROPERTY LINE



PROPOSED PROPERTY LINE

WATER SERVICE

SANITARY SERVICE

STORM DITCH

FORCE MAIN

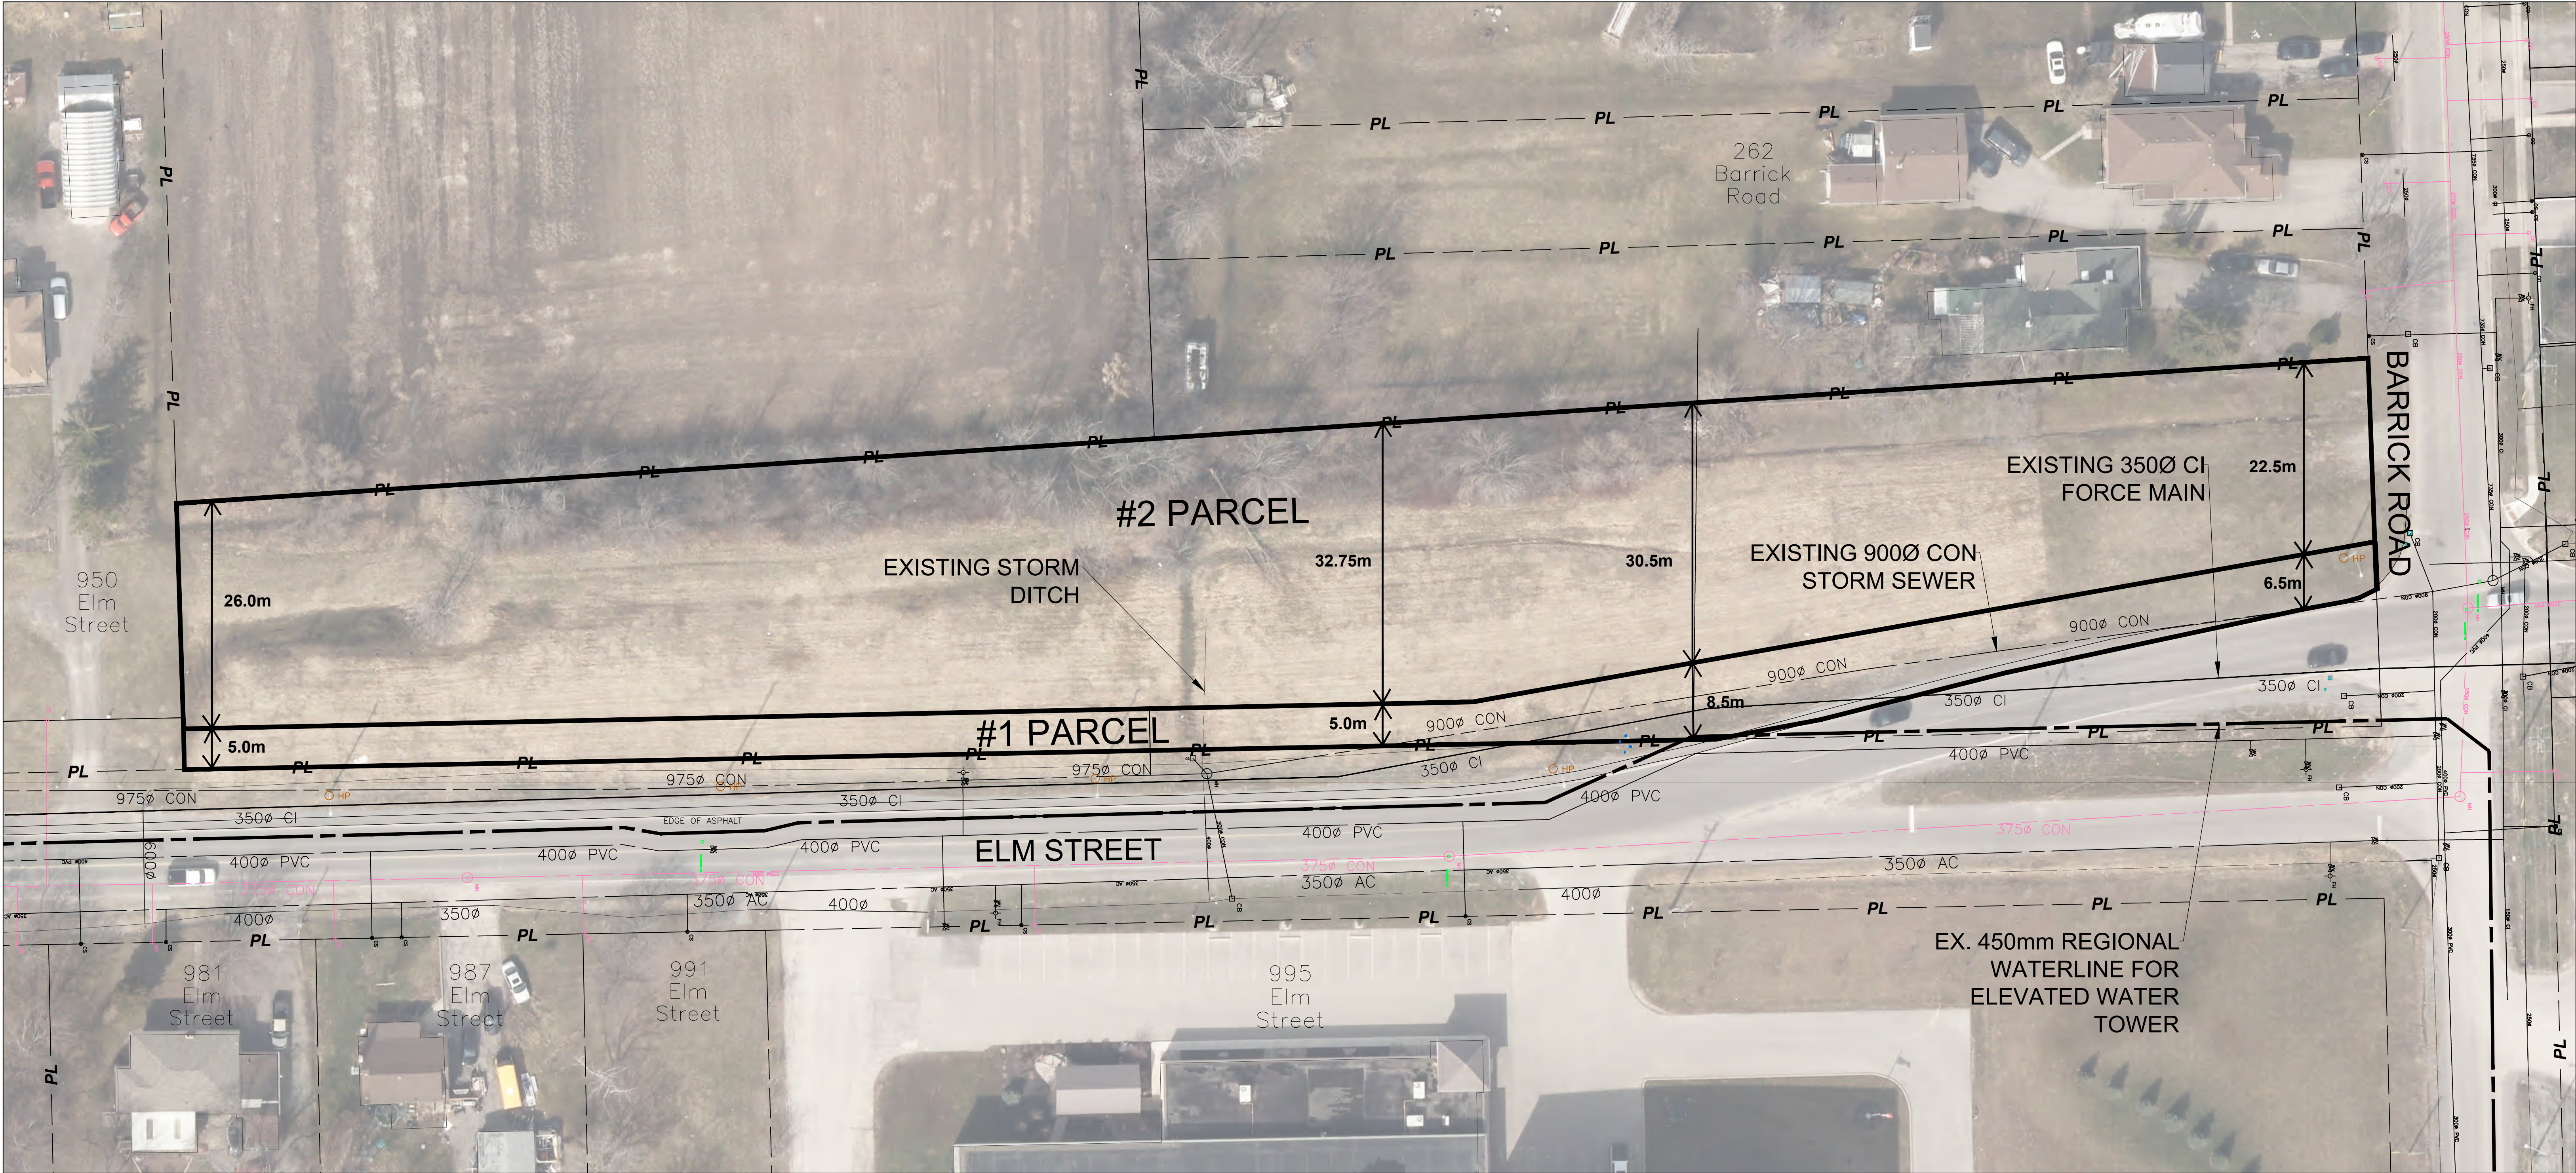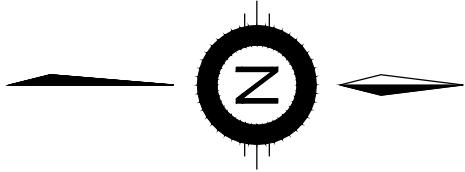

NOTES/LEGEND 1 THE POSITION OF POLE LINES, CONDUITS, WATERMAINS, SEWER AND OTHER UNDERGROUND AND OVERGROUND UTILITIES AND STRUCTURES IS NOT NECESSARILY SHOWN ON THE CONTRACT DRAWINGS AND, WHERE SHOWN, THE ACCURACY OF THE POSITION OF SUCH UTILITIES AND STRUCTURES IS NOT GUARANTEED BEFORE STARTING WORK, THE CONTRACTOR SHALL INFORM HIMSELF OF THE EXACT LOCATION OF ALL SUCH UTILITIES AND STRUCTURES AND SHALL ASSUME ALL LIABILITY FOR DAMAGE TO THEM. 2 PROPERTY LINES WERE PLOTTED USING REGISTERED PLANS AND BARS LOCATED IN THE FIELD. TO VERIFY THE ACCURACY OF THESE PROPERTY LINES, A LEGAL SURVEY SHOULD BE PERFORMED PRIOR TO CONSTRUCTION.				DRAFTING TJF DESIGN n/a CHECKED BY n/a APPROVED BY n/a		 PORT COLBORNE		ELM STREET / BARRICK ROAD CITY OF PORT COLBORNE		CONSULTANT FILE No. DATE 2023-10-30 SCALE 1:350 REF. No. DWG No. 1 REV. 0	
---	--	--	--	--	--	---	--	---	--	---	--