



# SKETCH PREPARED FOR SEVERANCE APPLICATION

THIS IS NOT A PLAN OF SURVEY AND SHALL NOT BE USED FOR ANY PURPOSE OTHER THAN CURRENT SEVERANCE APPLICATION. © THIS SKETCH IS PROTECTED BY COPYRIGHT.

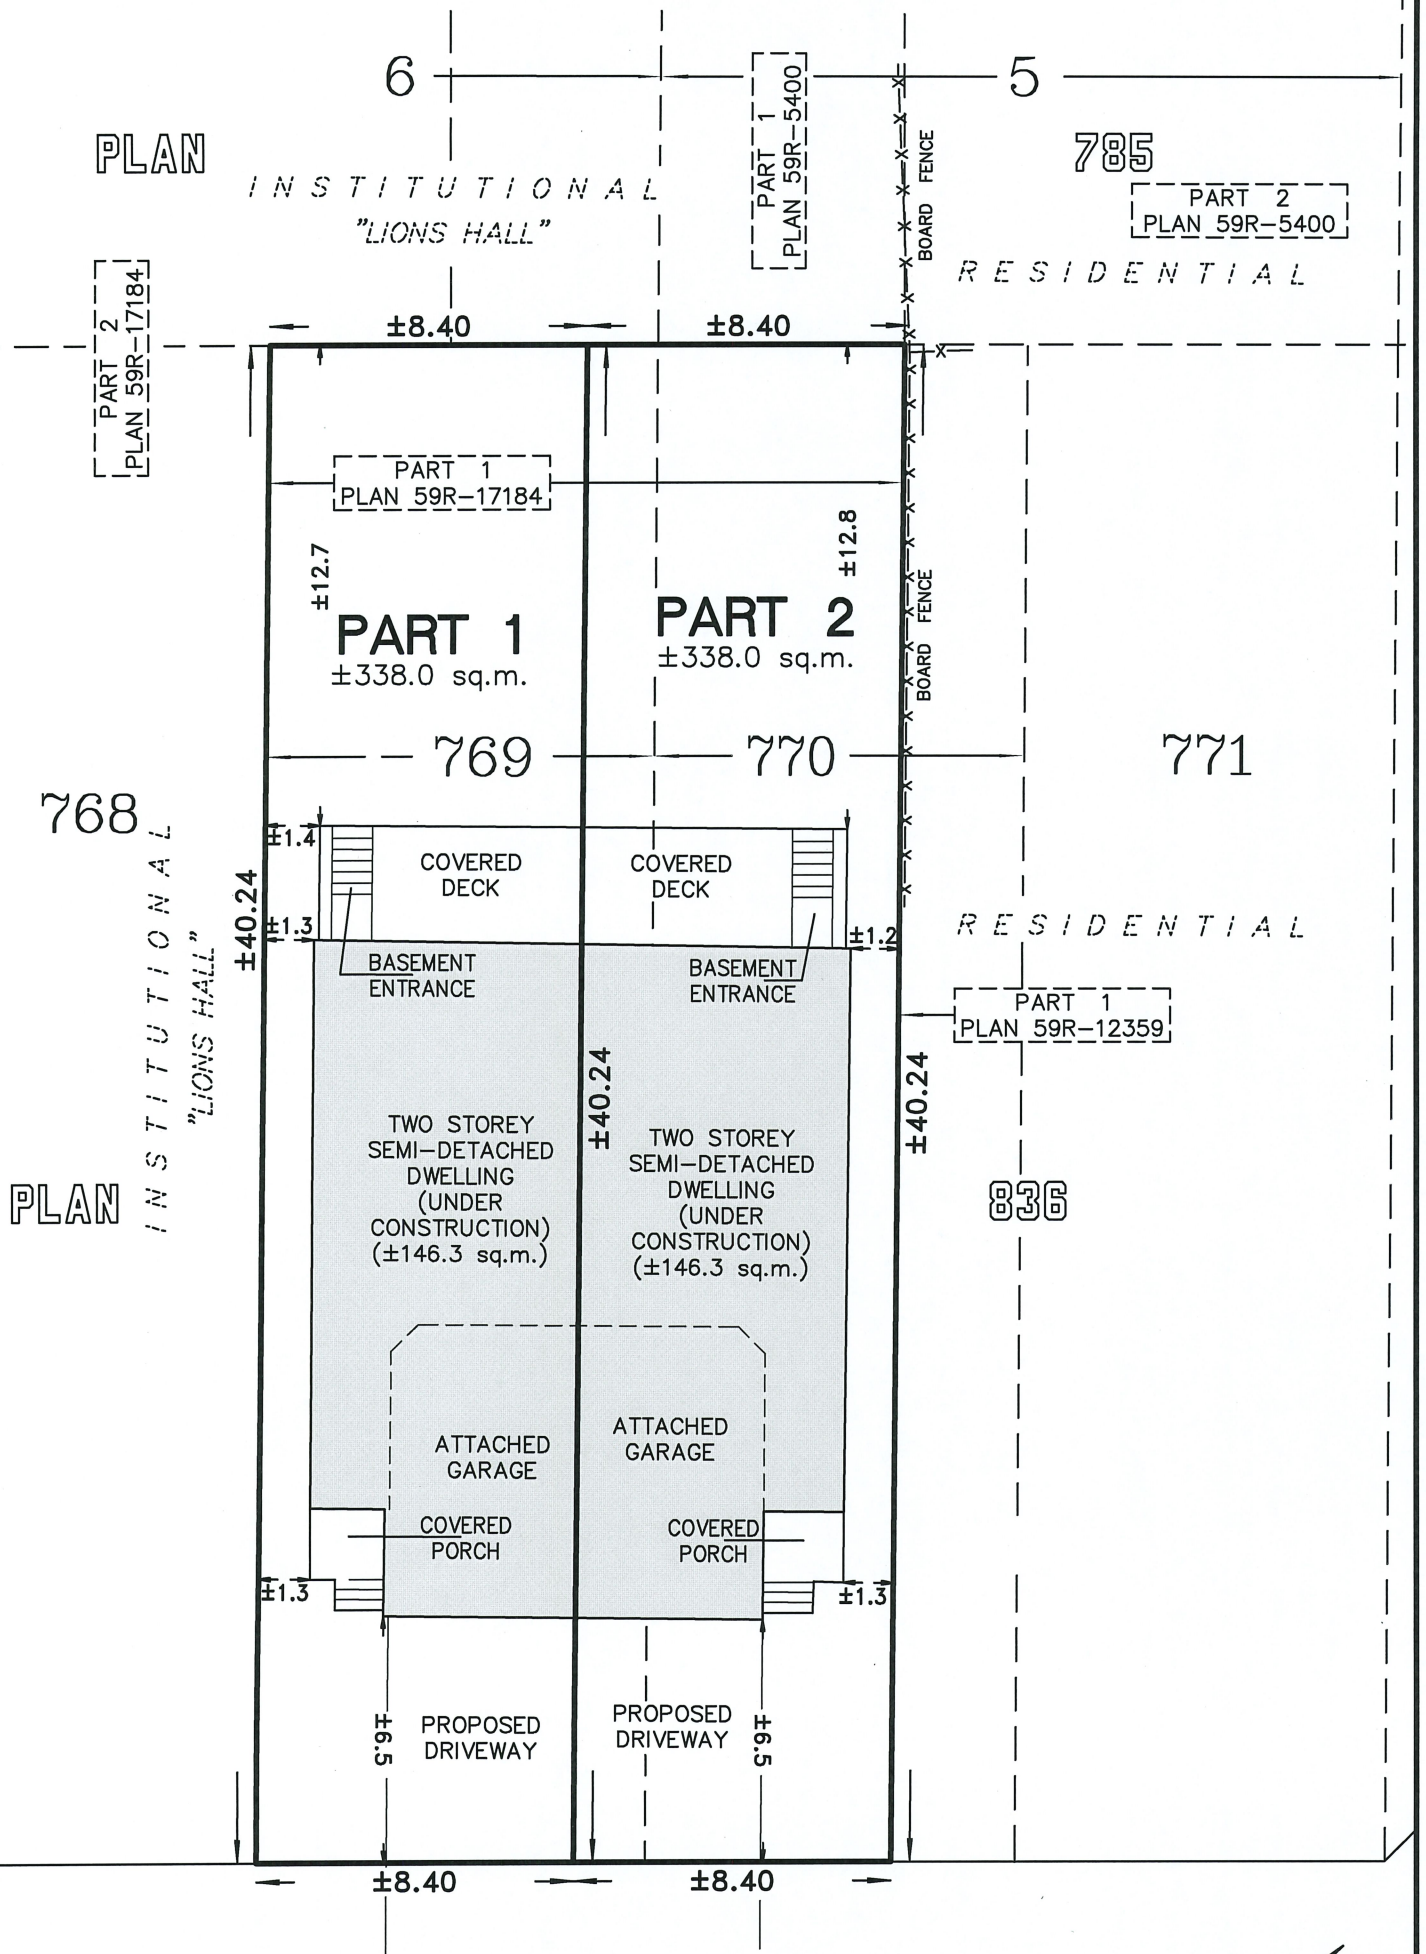

**PAGE STREET**  
(±20.12m WIDE)

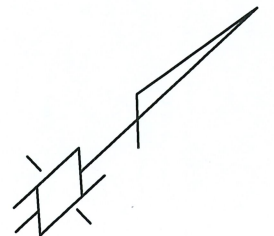

<b>LANTHIER &amp; GILMORE SURVEYING LTD.</b> 173 CLARENCE ST. PORT COLBORNE, ONT. (905) 835-5477	
SEVERANCE SKETCH OF <b>LOT 769 &amp; PART OF LOT 770</b> <b>PLAN 836</b> IN THE <b>CITY OF PORT COLBORNE</b> <b>REGIONAL MUNICIPALITY OF NIAGARA</b>	
JAN. 22, 2025 DATE	MARK GILMORE Ontario Land Surveyor
DRAWN BY: CM SCALE: 1:200	CHECKED BY: MG SURVEY 22-667