


SKETCH PREPARED FOR SEVERANCE APPLICATION
THIS IS NOT A PLAN OF SURVEY AND SHALL NOT BE USED FOR ANY PURPOSE OTHER THAN
CURRENT SEVERANCE APPLICATION. © THIS SKETCH IS PROTECTED BY COPYRIGHT.

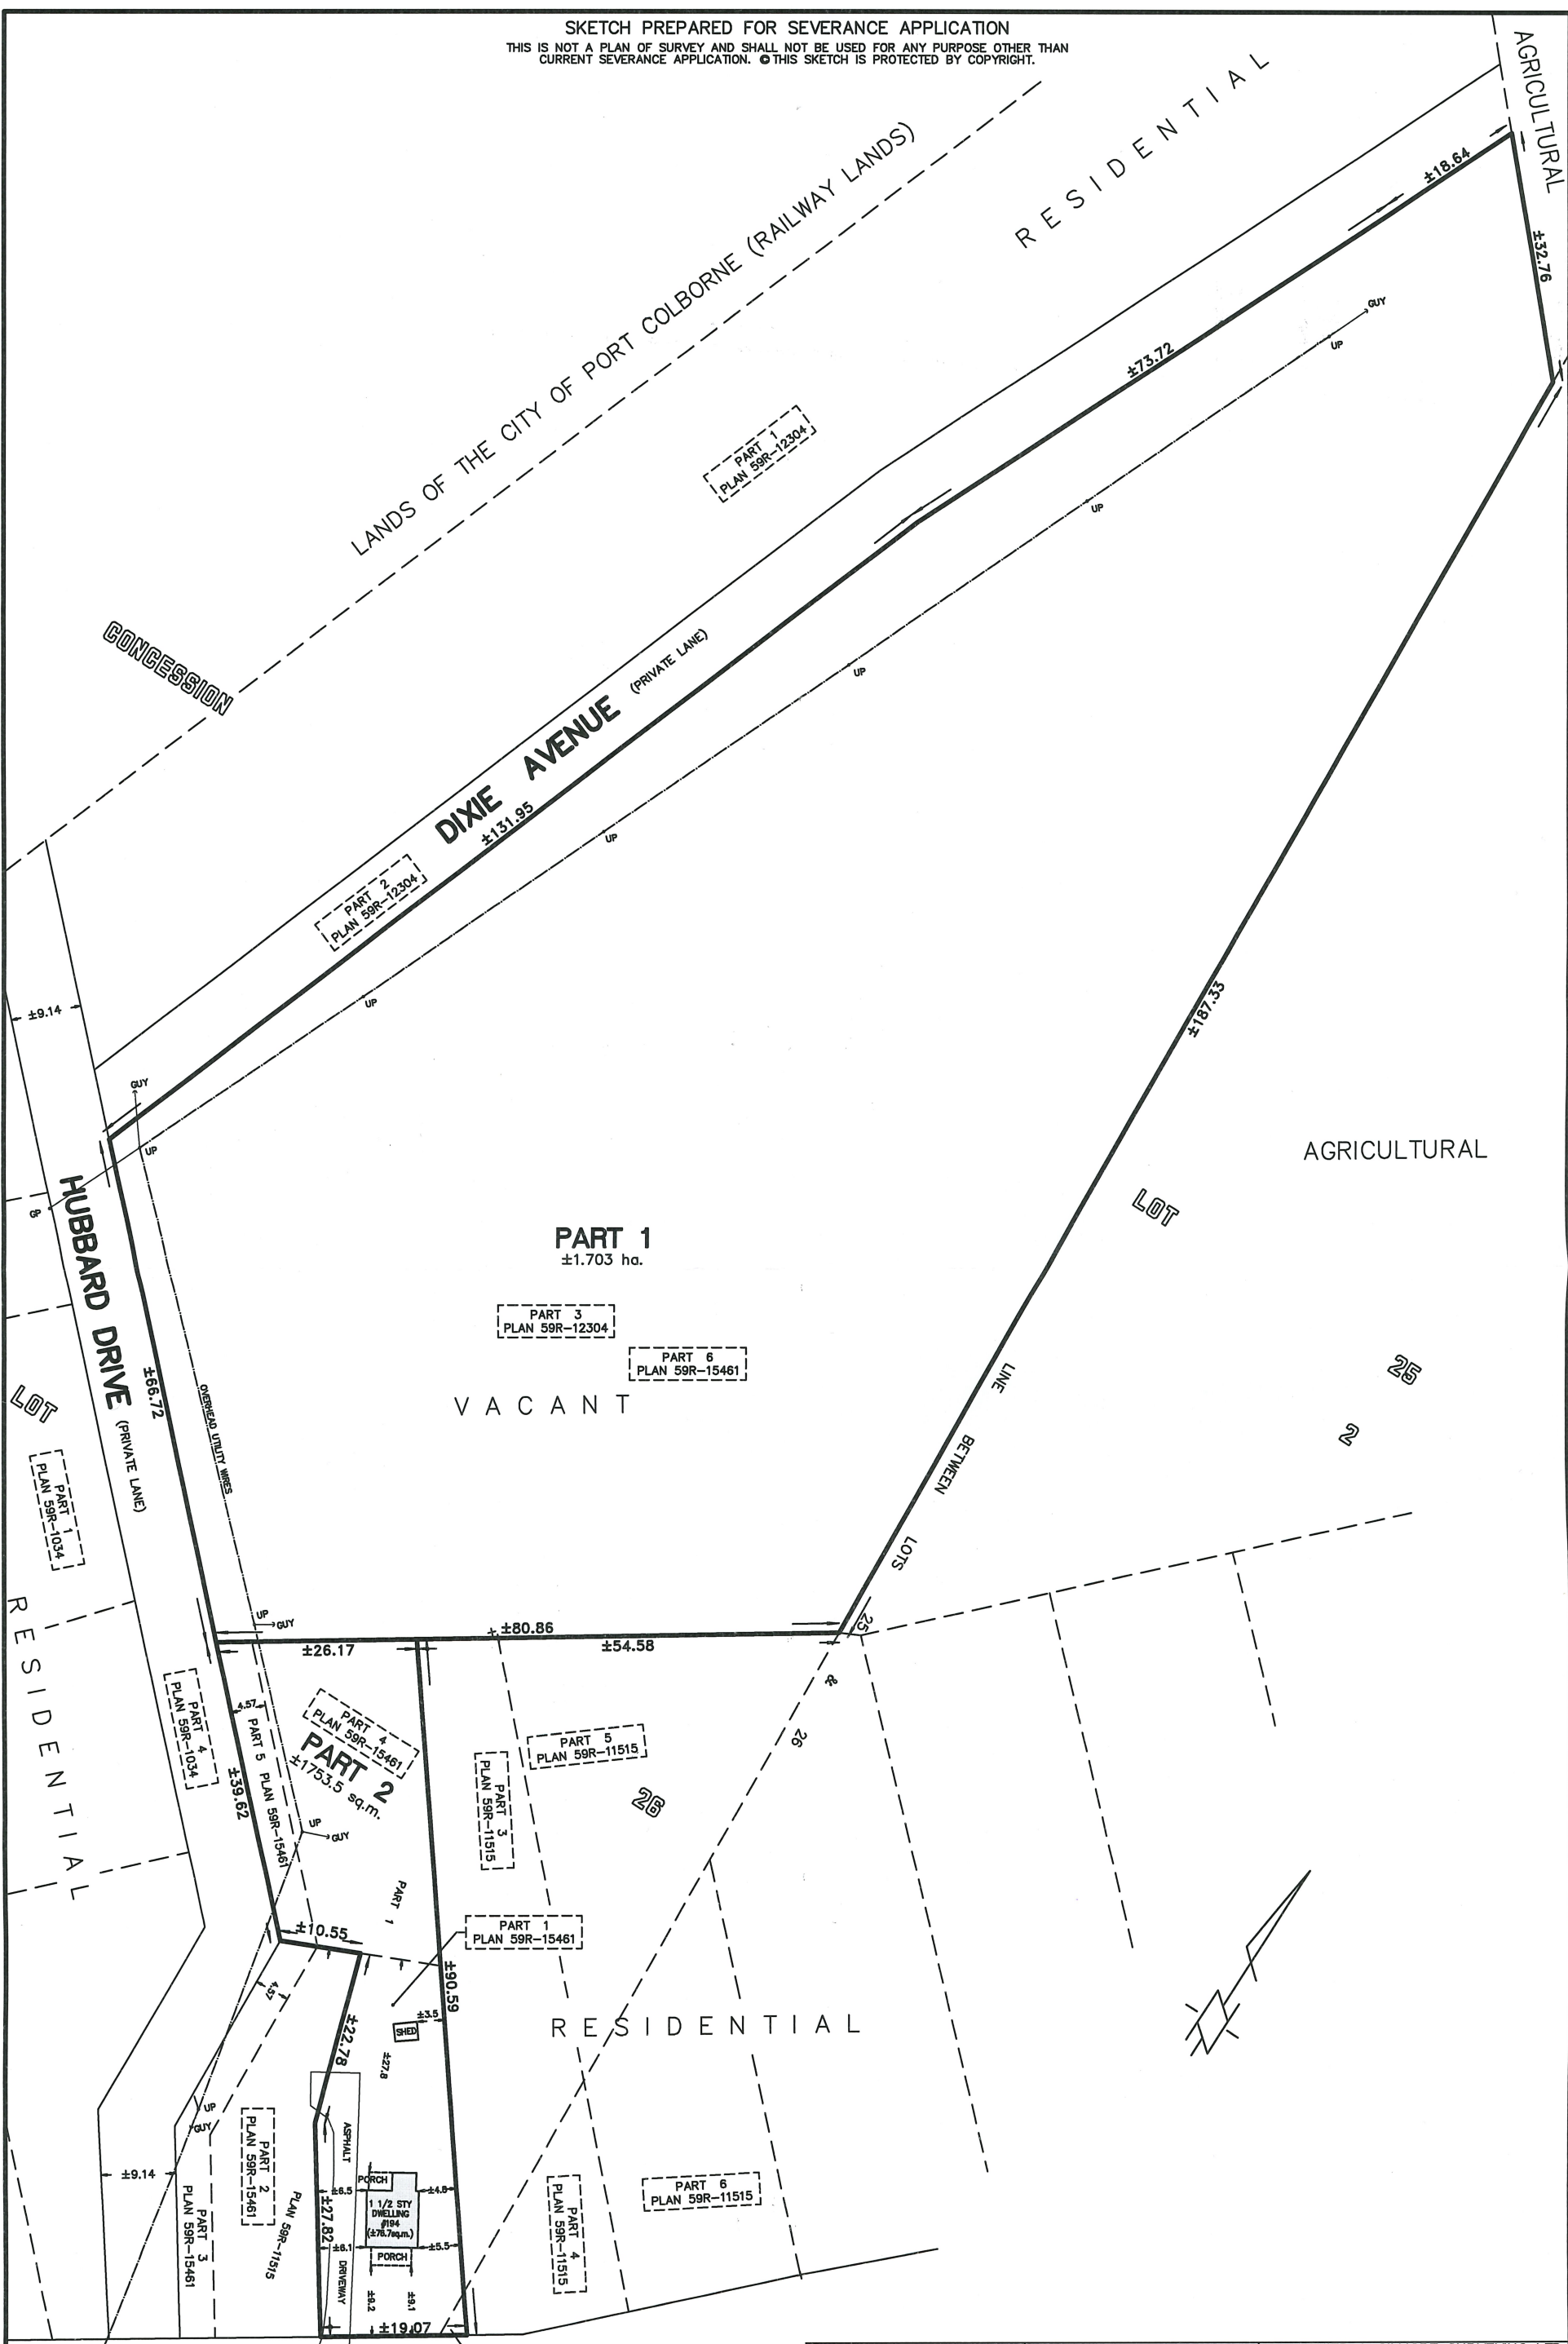

VOID IF USED FOR ANY OTHER PURPOSE THAN THIS CURRENT SEVERANCE APPLICATION	PRELIMINARY ONLY	BLANTHIER & GILMORE SURVEYING LTD. 173 CLARENCE ST. PORT COLBORNE, ONT. (905) 835-5477 SKETCH OF PROPOSED SEVERANCE PART OF LOTS 25 & 26 CONCESSION 2 GEOGRAPHIC TOWNSHIP OF HUMBERSTONE, NOW IN THE CITY OF PORT COLBORNE REGIONAL MUNICIPALITY OF NIAGARA DRAWN BY: CM SCALE: 1:800 CHECKED BY: DM SURVEY 20-336
	APRIL 14, 2023 DATE	
	 MARK GILMORE Ontario Land Surveyor	