
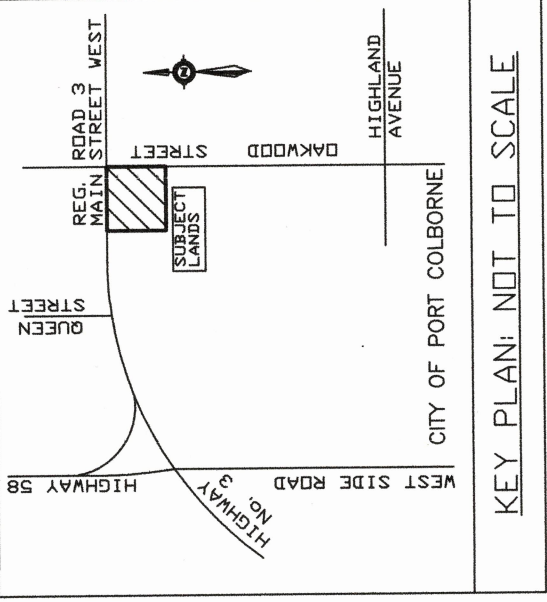


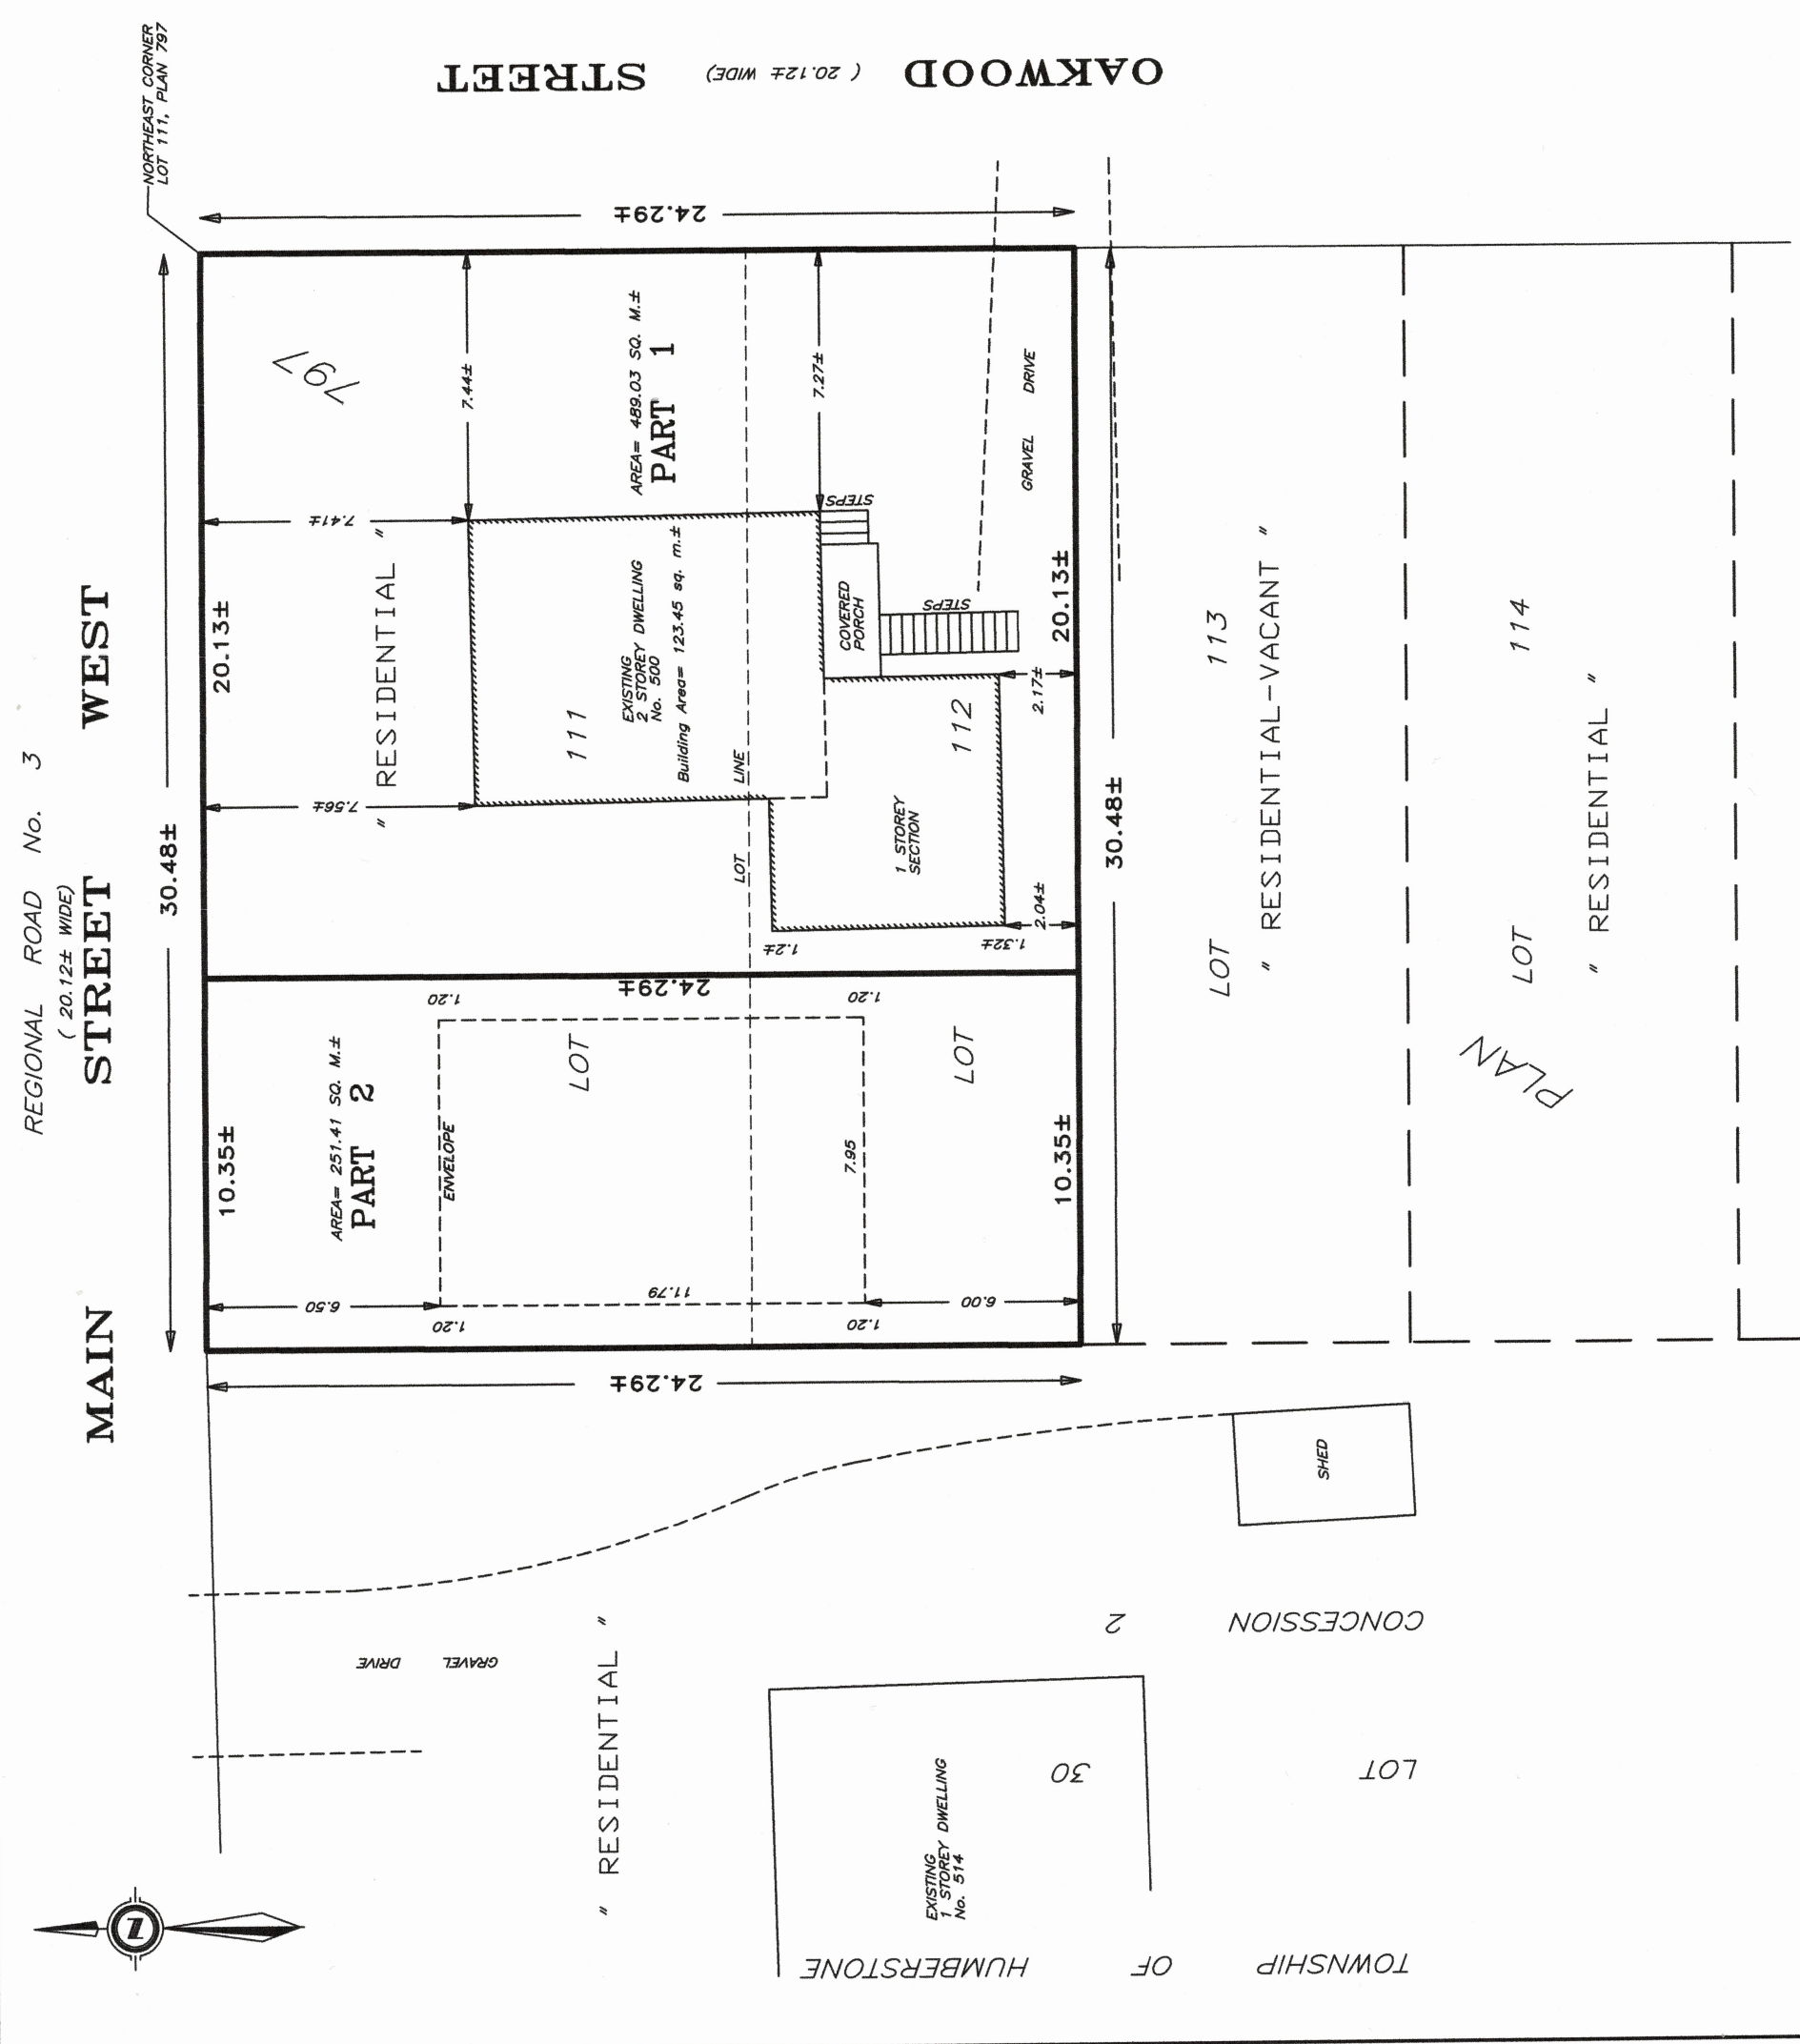

COMMITTEE OF ADJUSTMENT APPLICATION  
**LOTS 111 AND 112,  
PLAN 797**  
IN THE  
**CITY OF PORT COLBORNE**  
REGIONAL MUNICIPALITY OF NIAGARA

SCALE: 1 : 200

5 4 3 2 1 0 5 10  
METRES

*Philip S. Suda* **April 5, 2023**  
PHILIP S. SUDA O.L.S. DATE

CAUTION: THIS IS NOT A PLAN OF SURVEY AND SHALL NOT  
BE USED FOR ANY OTHER PURPOSE EXCEPT AS STATED IN THE  
TITLE BLOCK

THIS SKETCH IS NOT VALID UNLESS EMBOSSED BY A  
SURVEYOR'S SEAL.

**SUDA & MALESZYK SURVEYING INC.**  
ONTARIO LAND SURVEYORS  
26 EAST MAIN STREET, SUITE 2  
WELLAND, ONTARIO L3B 3W3  
TEL: (905) 732-7651