
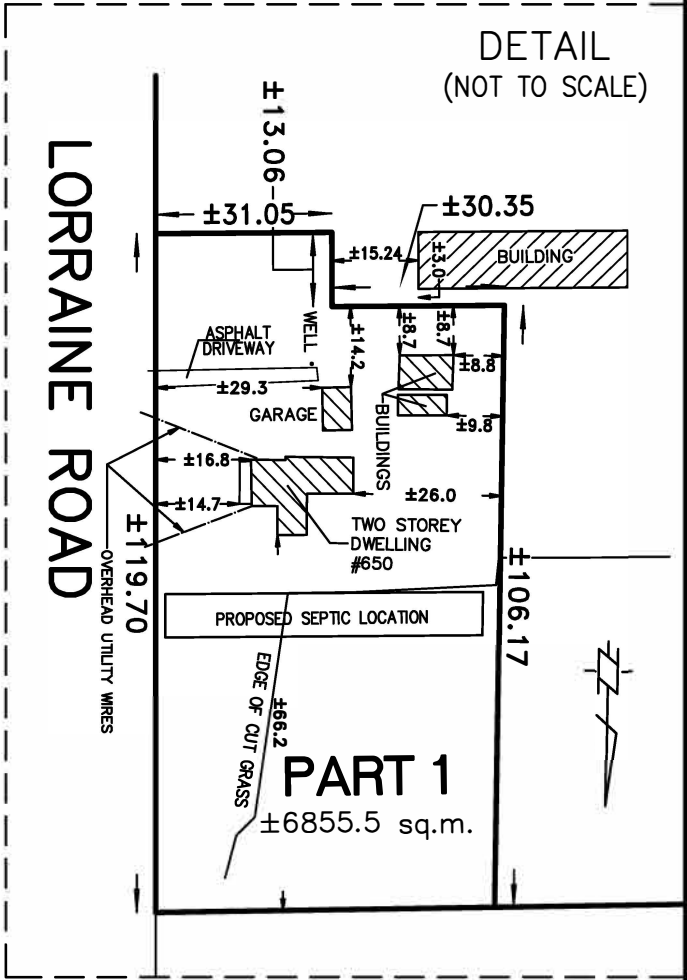


SKETCH PREPARED FOR SEVERANCE APPLICATION
THIS IS NOT A PLAN OF SURVEY AND SHALL NOT BE USED FOR ANY PURPOSE OTHER THAN
CURRENT SEVERANCE APPLICATION. © THIS SKETCH IS PROTECTED BY COPYRIGHT.

PART 1 PLAN 59R-9187

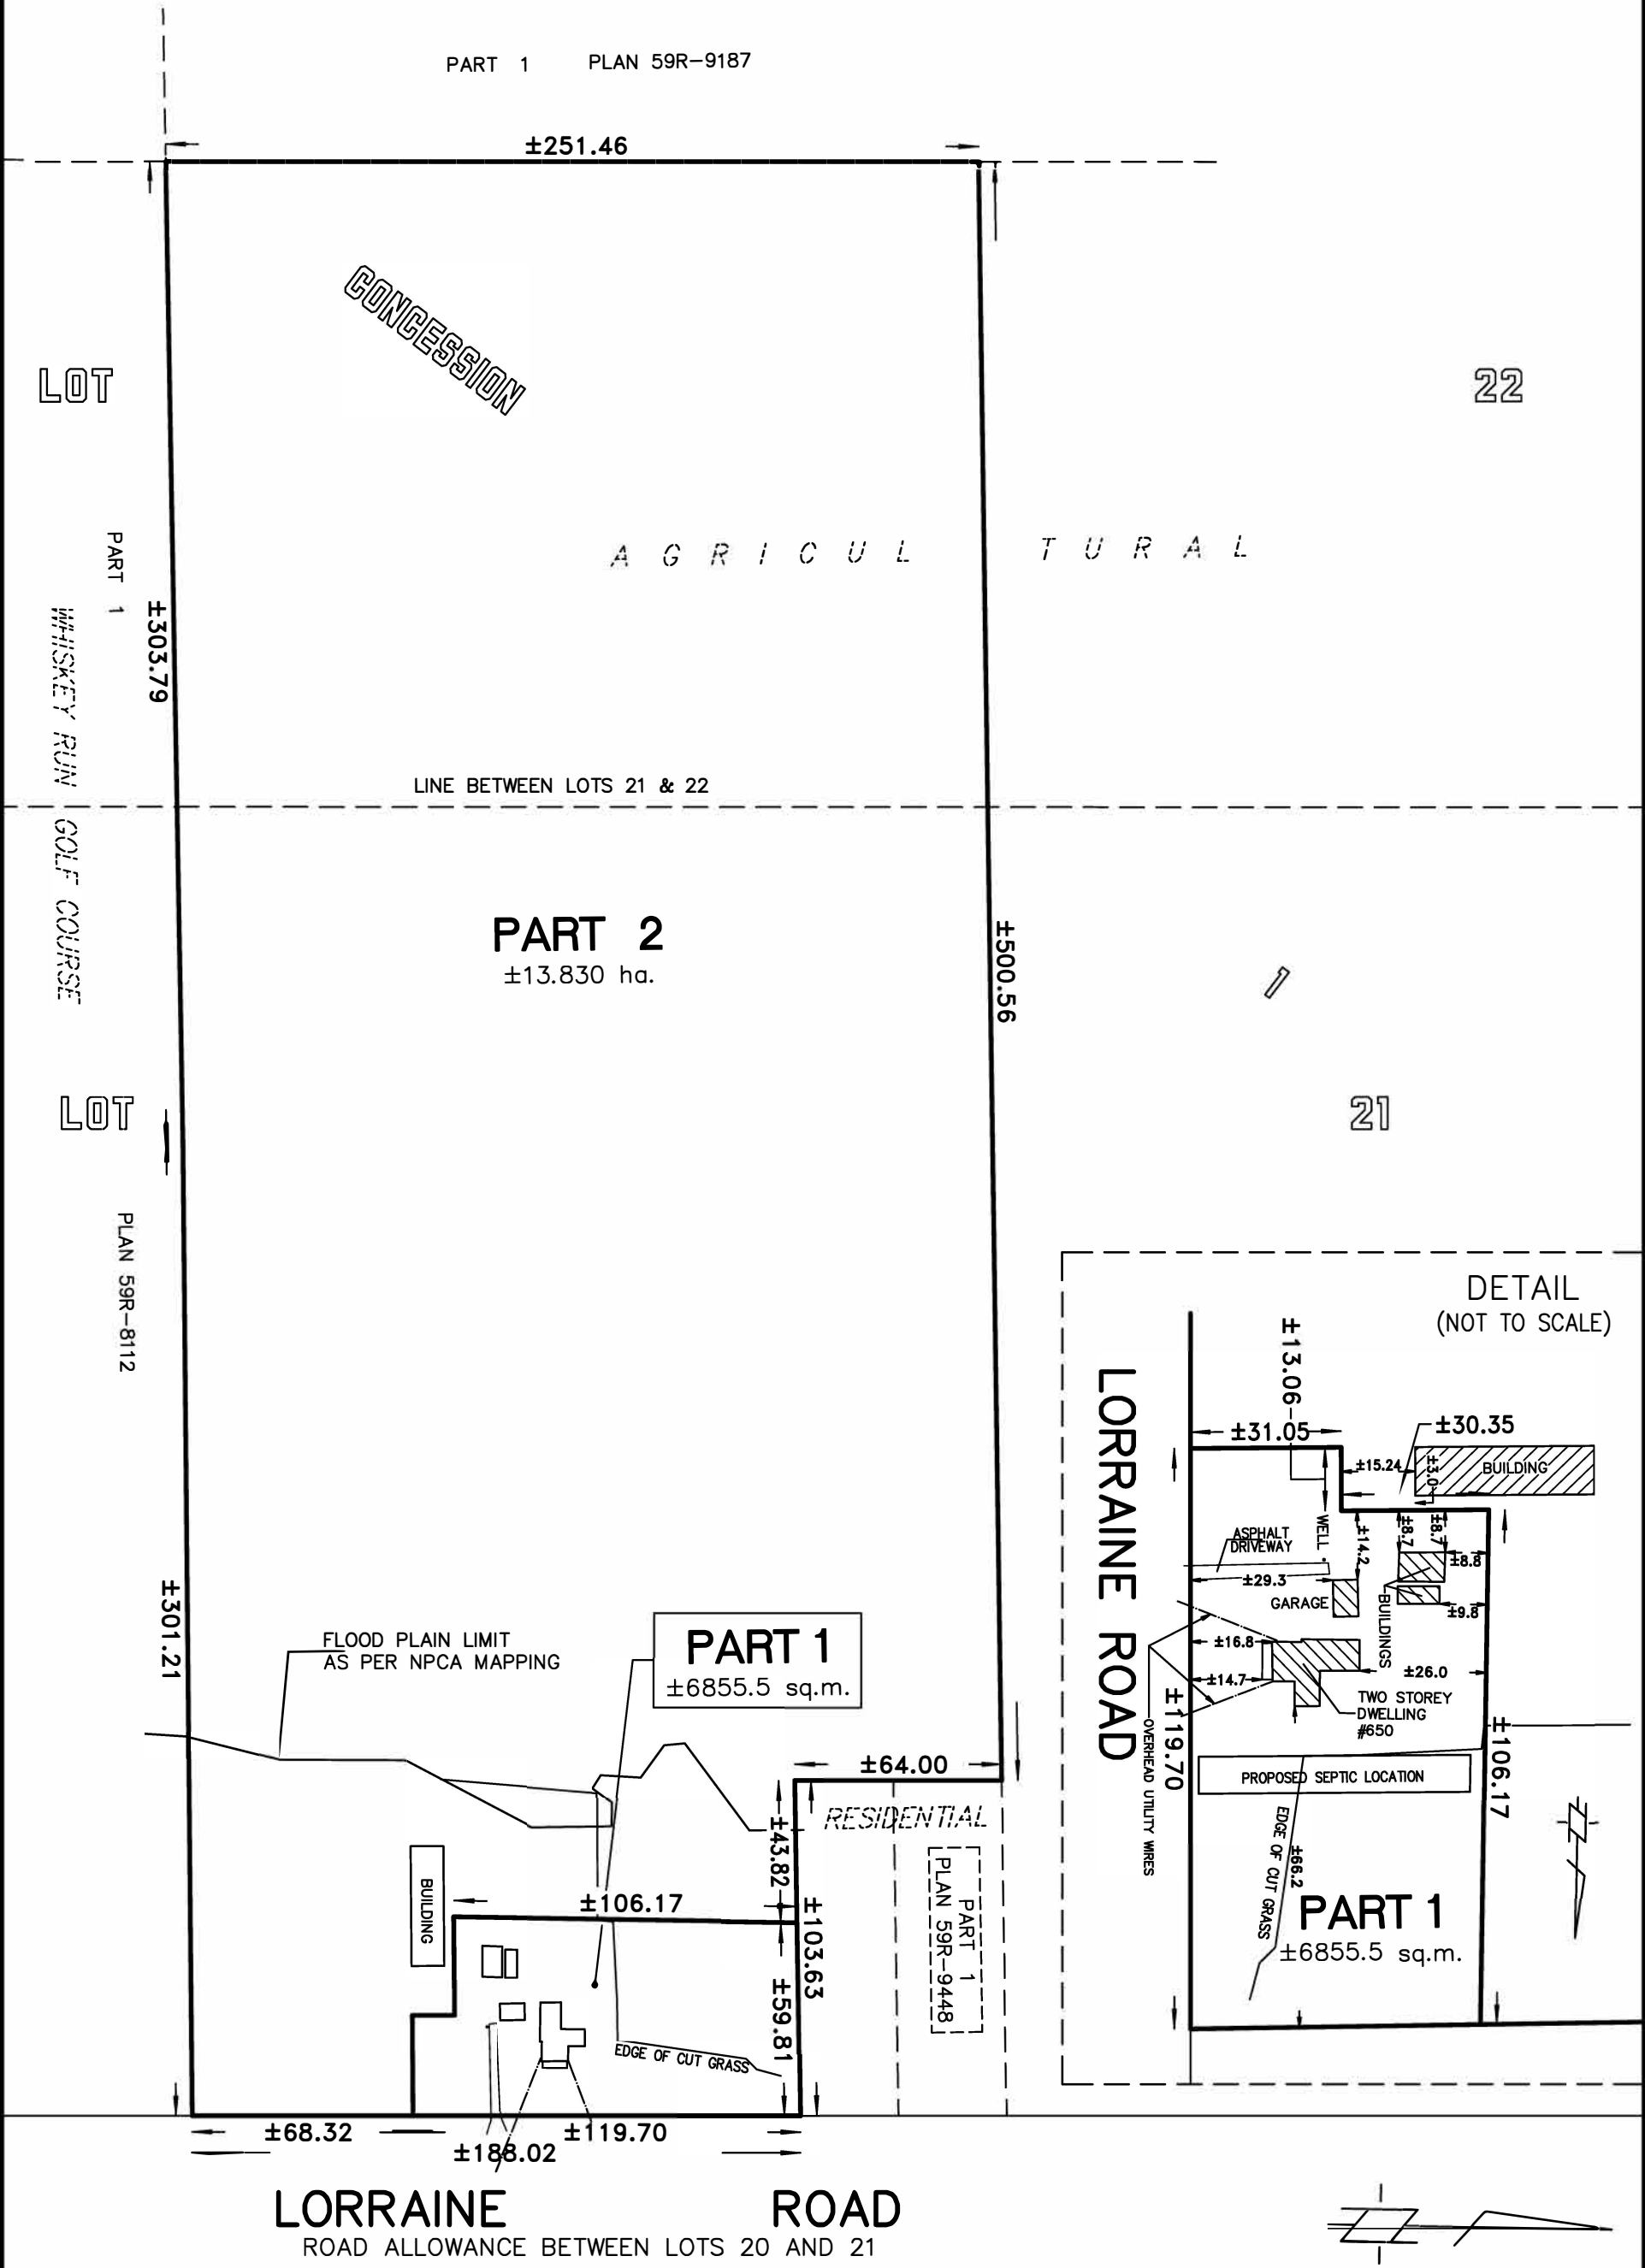

<p>NOTE:</p> <p>THIS SKETCH IS PREPARED FROM COMPILED AND CALCULATED INFORMATION, AND NOT FROM AN ACTUAL SURVEY.</p> <p>DISTANCES SHOWN HAVE NOT BEEN VERIFIED</p>	<p>VOID</p> <p>IF USED FOR ANY OTHER PURPOSE THAN THIS CURRENT SEVERANCE APPLICATION</p>	<p>PRELIMINARY ONLY</p> <p>APRIL 8, 2021 DATE</p> <p>MARK GILMORE Ontario Land Surveyor</p>	<p>BLANTHIER & GILMORE SURVEYING LTD. 173 CLARENCE ST. PORT COLBORNE, ONT. (905) 835-5477</p> <p>SKETCH OF PROPOSED SEVERANCE PART OF LOTS 21 & 22 CONCESSION 1</p> <p>GEOGRAPHIC TOWNSHIP OF HUMBERSTONE, NOW IN THE CITY OF PORT COLBORNE REGIONAL MUNICIPALITY OF NIAGARA</p> <p>DRAWN BY: CM CHECKED BY: MG SCALE: 1:2000 SURVEY 22-522</p>
---	-------------------------------------------------------------------------------------------------	---	---